


TLOCRT PRIZEMLJA

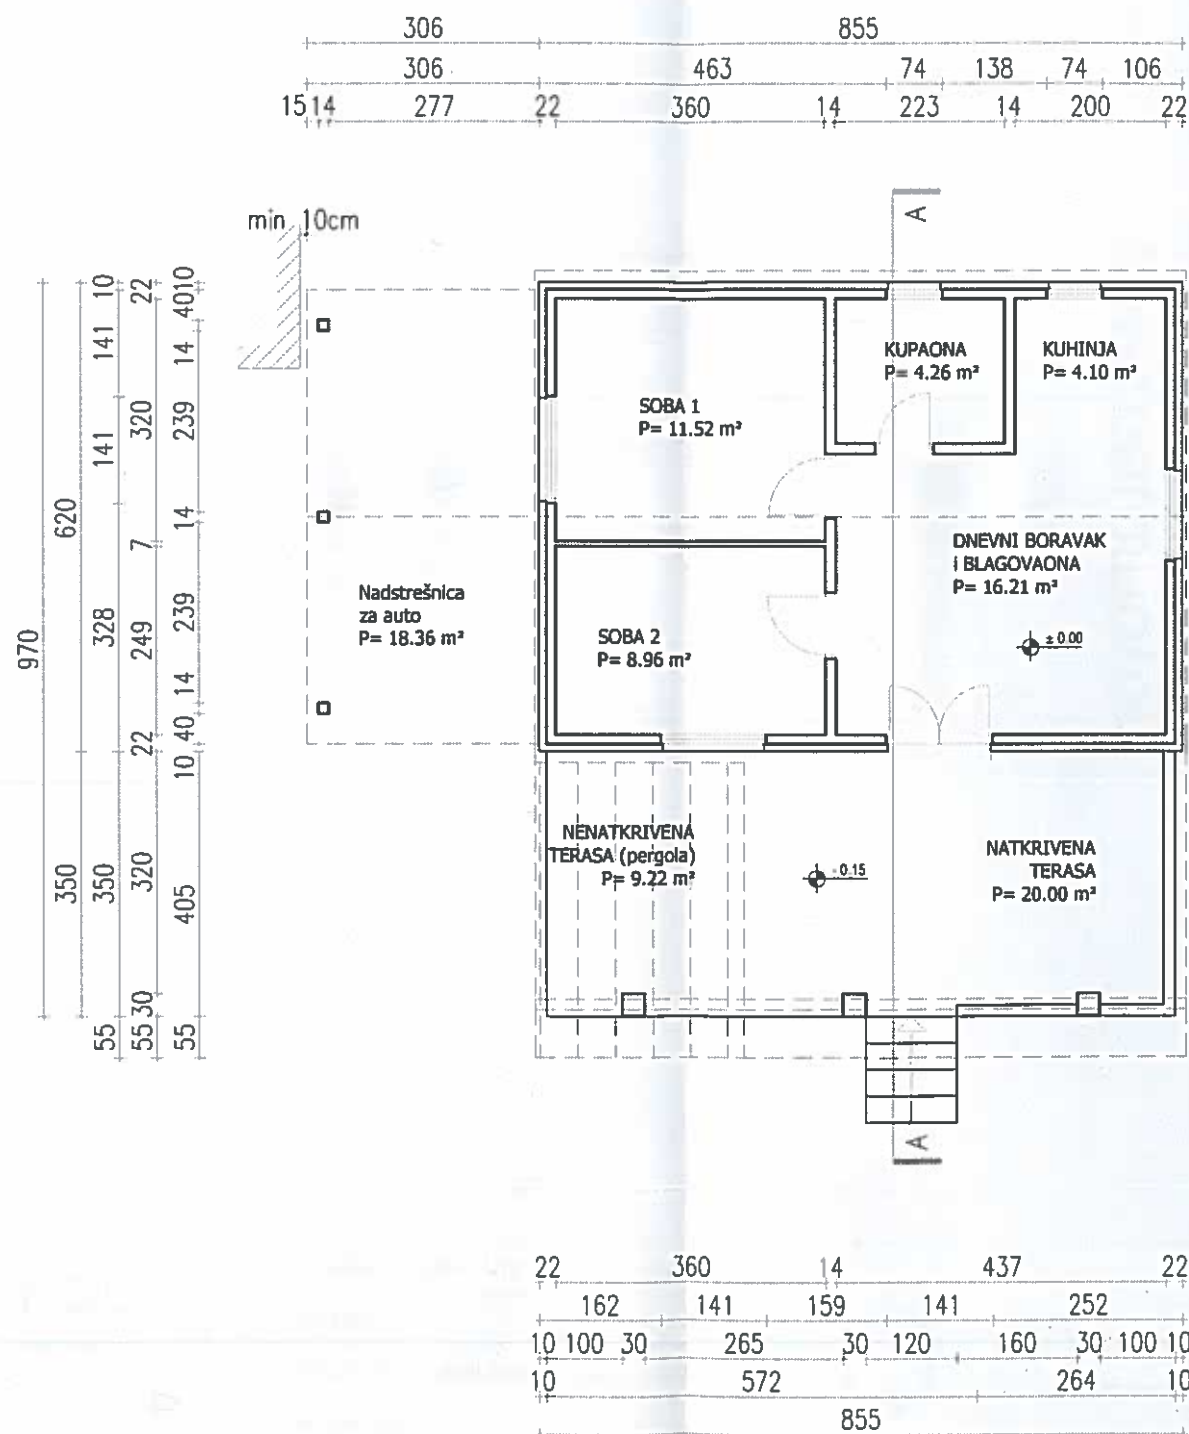

TLOCRT KROVA



NOVOPROJEKTIRANO

 trio-projekt d.o.o. Poduzeće za projektiranje, građenje i izvođenje ZAGREB, Ilica 272 Tel. 01-370-40-40 Fax. 01-370-53-58		GLAVNI PROJEKTANT	ŽELJKA KOLAR BENAK d.l.a.	 ŽELJKA KOLAR BENAK dipl.ing.arh. OVLAŠTENA ARHITEKTICA A 2719	
		PROJEKTANT	ŽELJKA KOLAR BENAK d.l.a.		
		PROJEKTANT-SURADNIK	SREČKO BATAN		
		DIREKTOR	DRAGISLAV TADIĆ		
INVESTITOR	Mestna občina Novo mesto, Seidlova cesta 1, 8000 Novo mesto Republika Slovenija; OIB: 35605403512			Z.O.P.	18 / 41
GRAĐEVINA	REKONSTRUKCIJA S.J. 550, REKONSTRUKCIJA NATKRIVENE TERASE I NASTREŠNICE za auto u TN "BUČANJE" Nerezine, OTOK LOŠINJ k.č. 2114/13 k.o. Nerezine			T. D.	18 / 41
				MJERILO	1 : 100
FAZA	GLAVNI PROJEKT - ARHITEKTONSKI PROJEKT			DATUM	studeni, 2018.
SADRZAJ	NOVOPROJEKTIRANO - TLOCRTI			LIST	5