


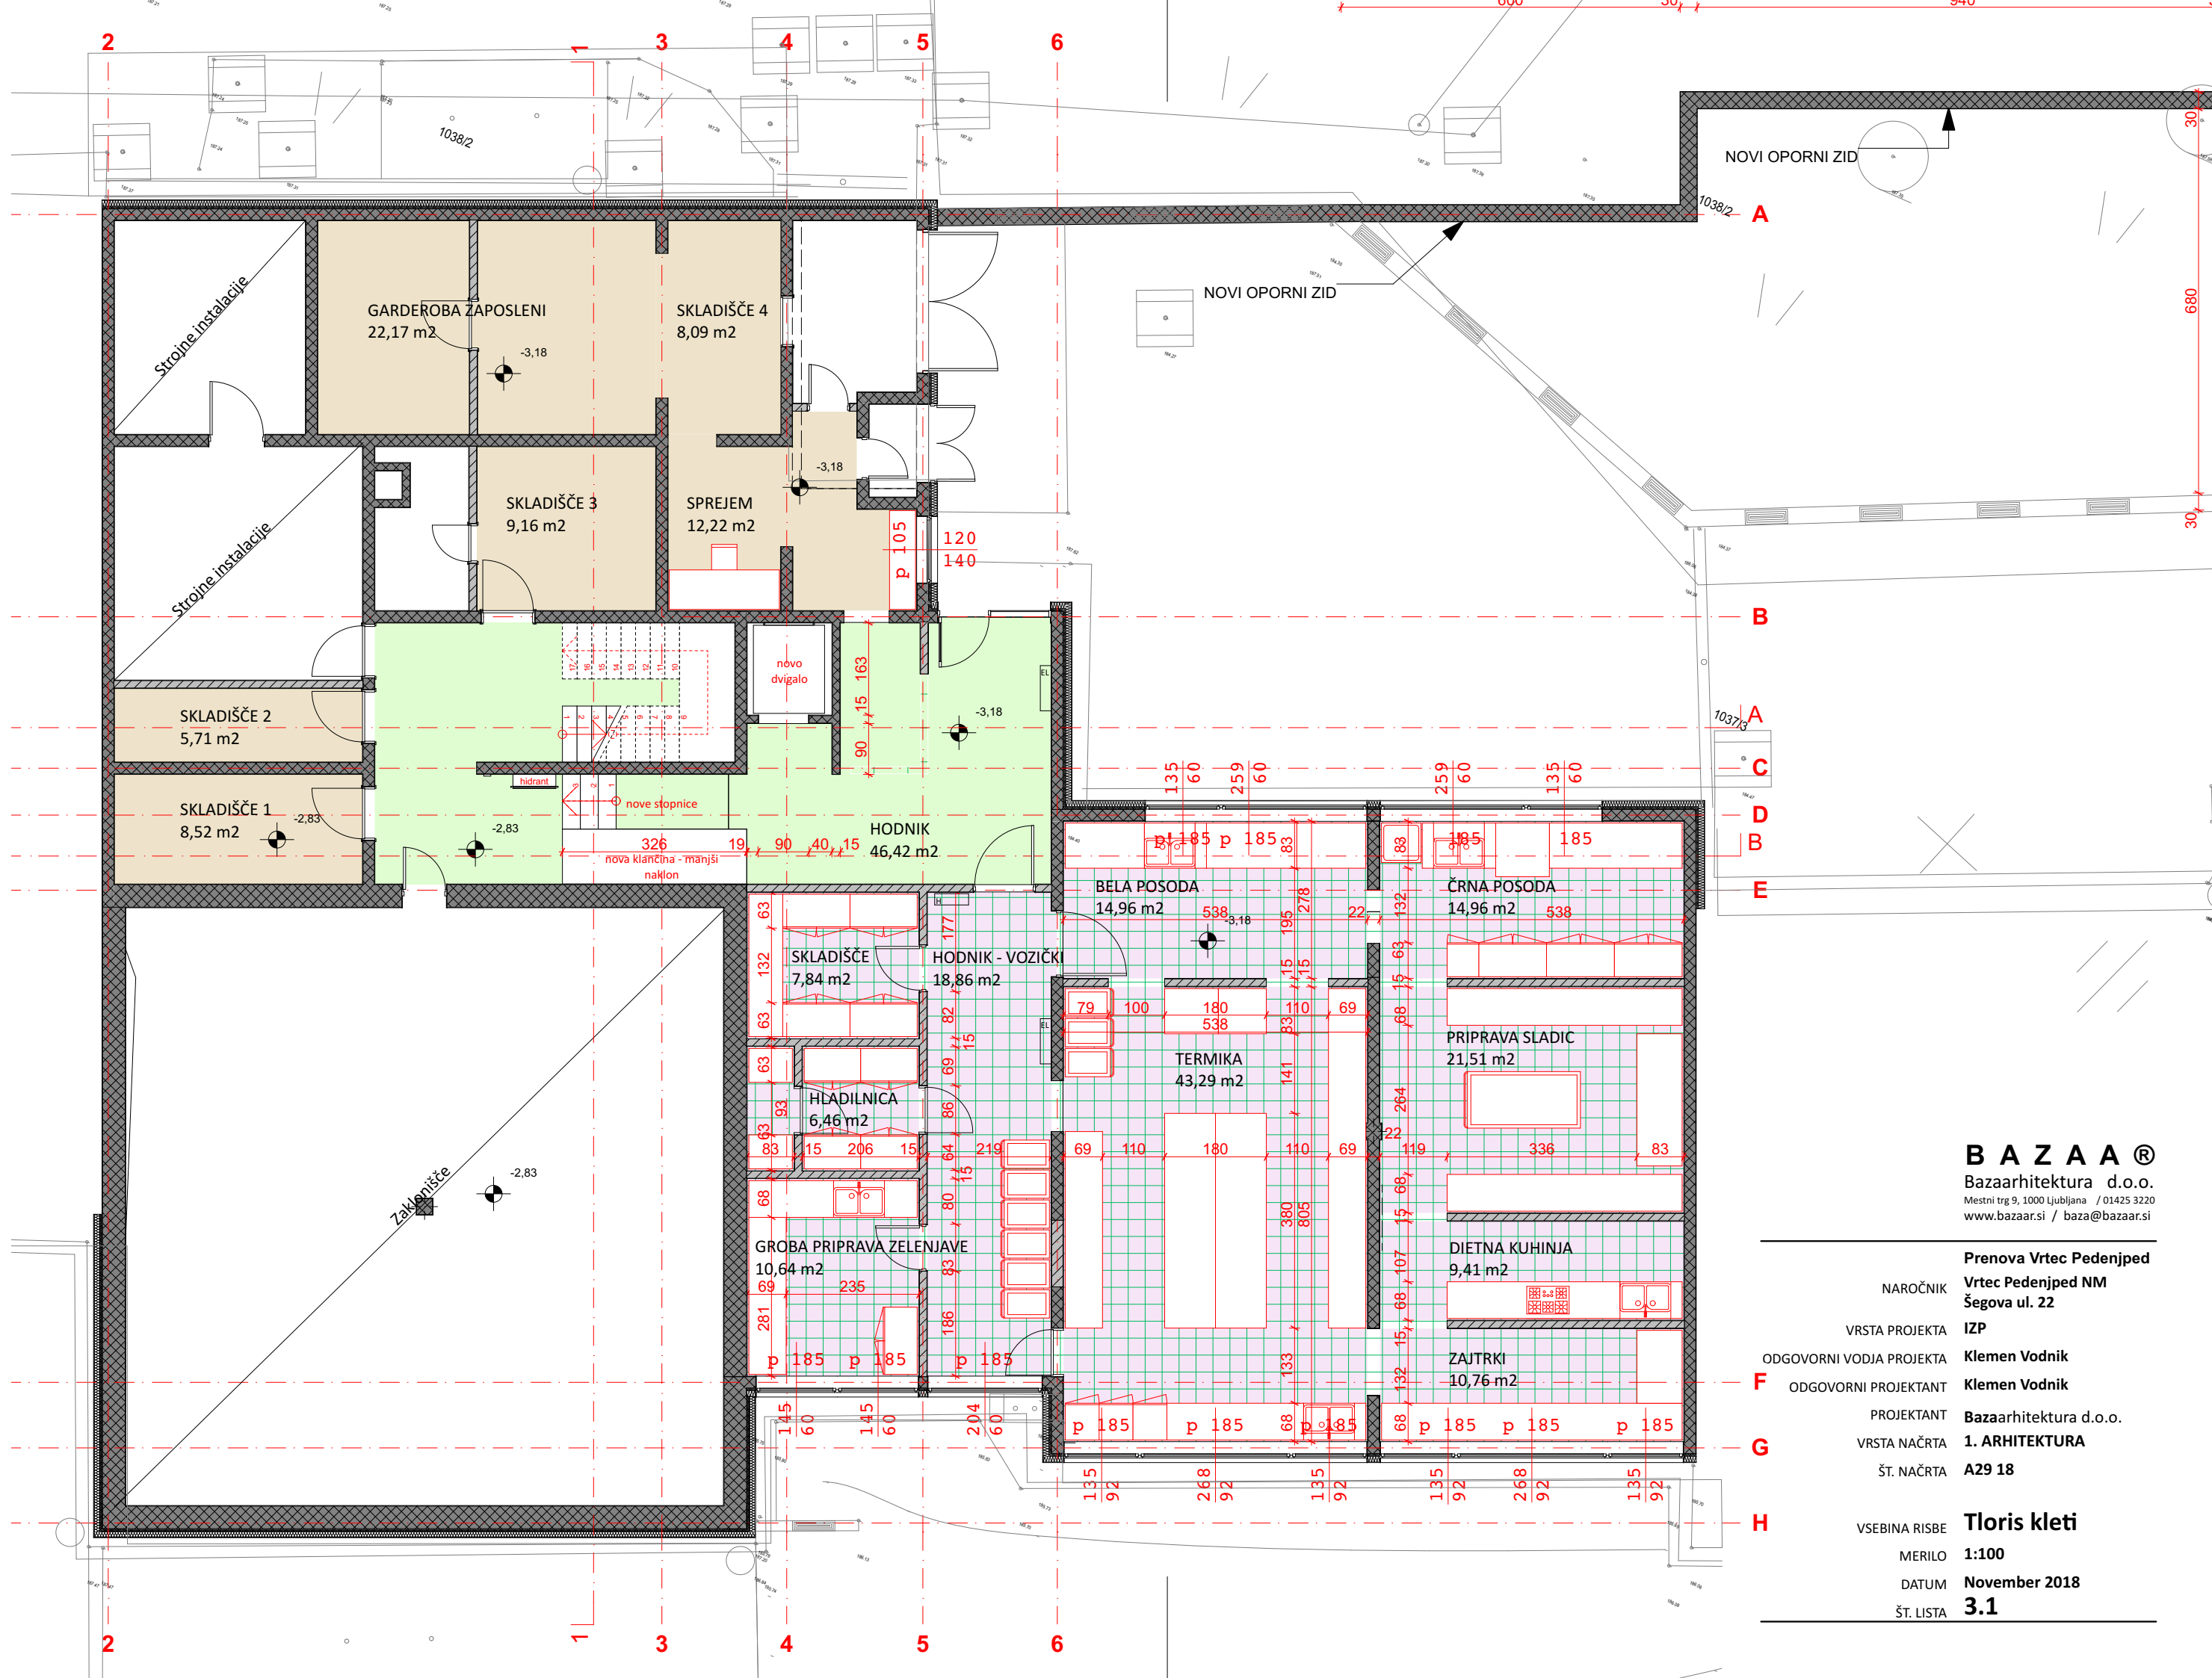

Bazaarhitektura d.o.o.

Vrtec Pedeniped NM

17P



Klemen Vodnik

Bazaarbitectura d.o.o.

1. ARHITEKTURA

Notes

November 2018

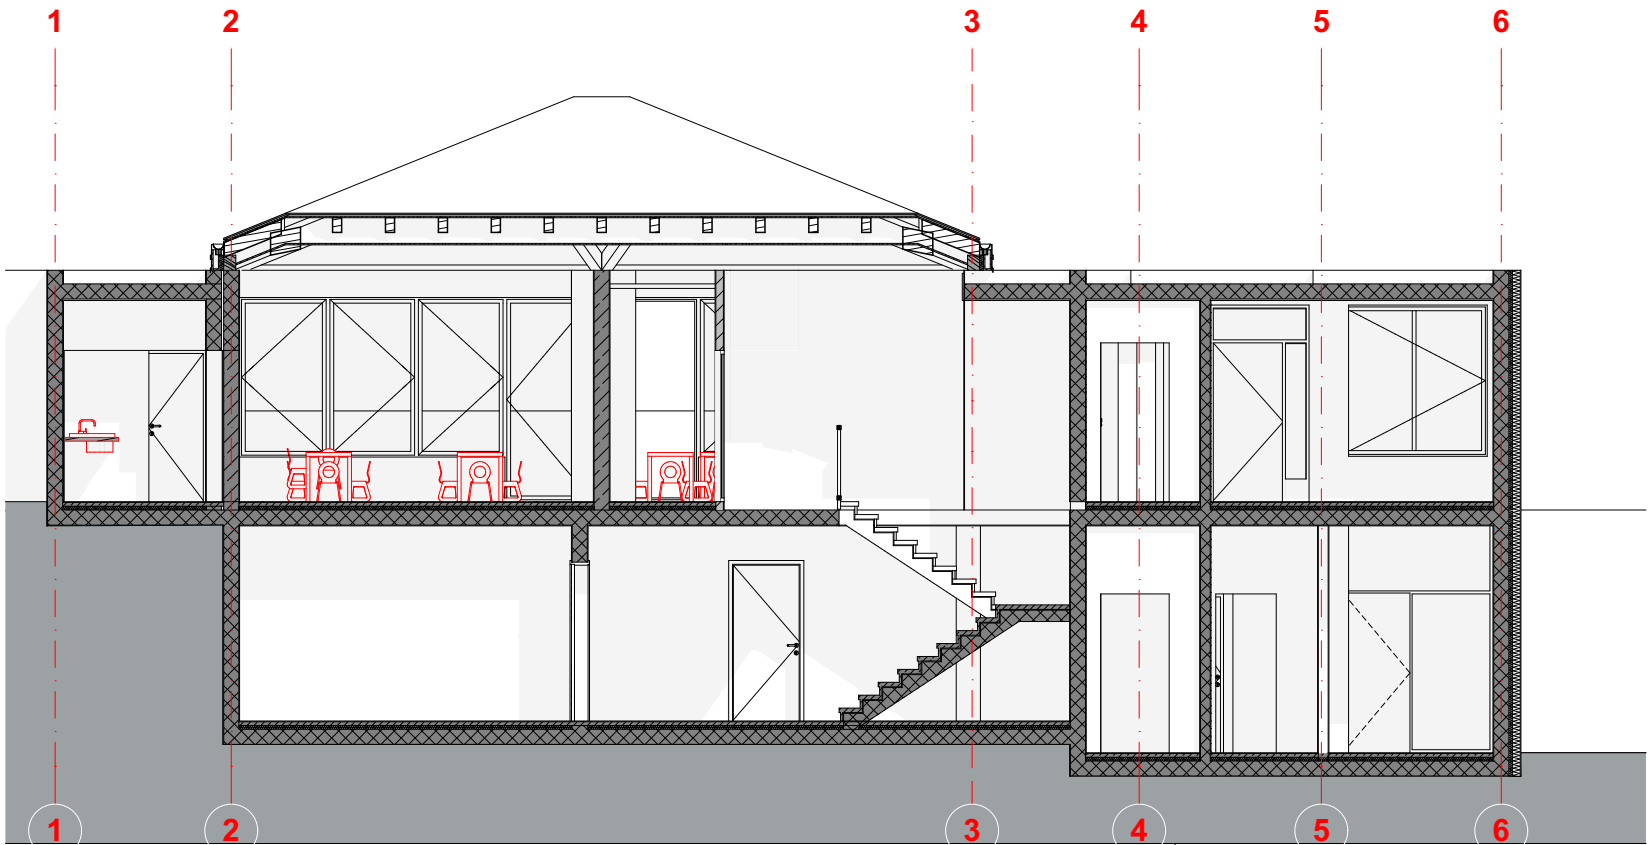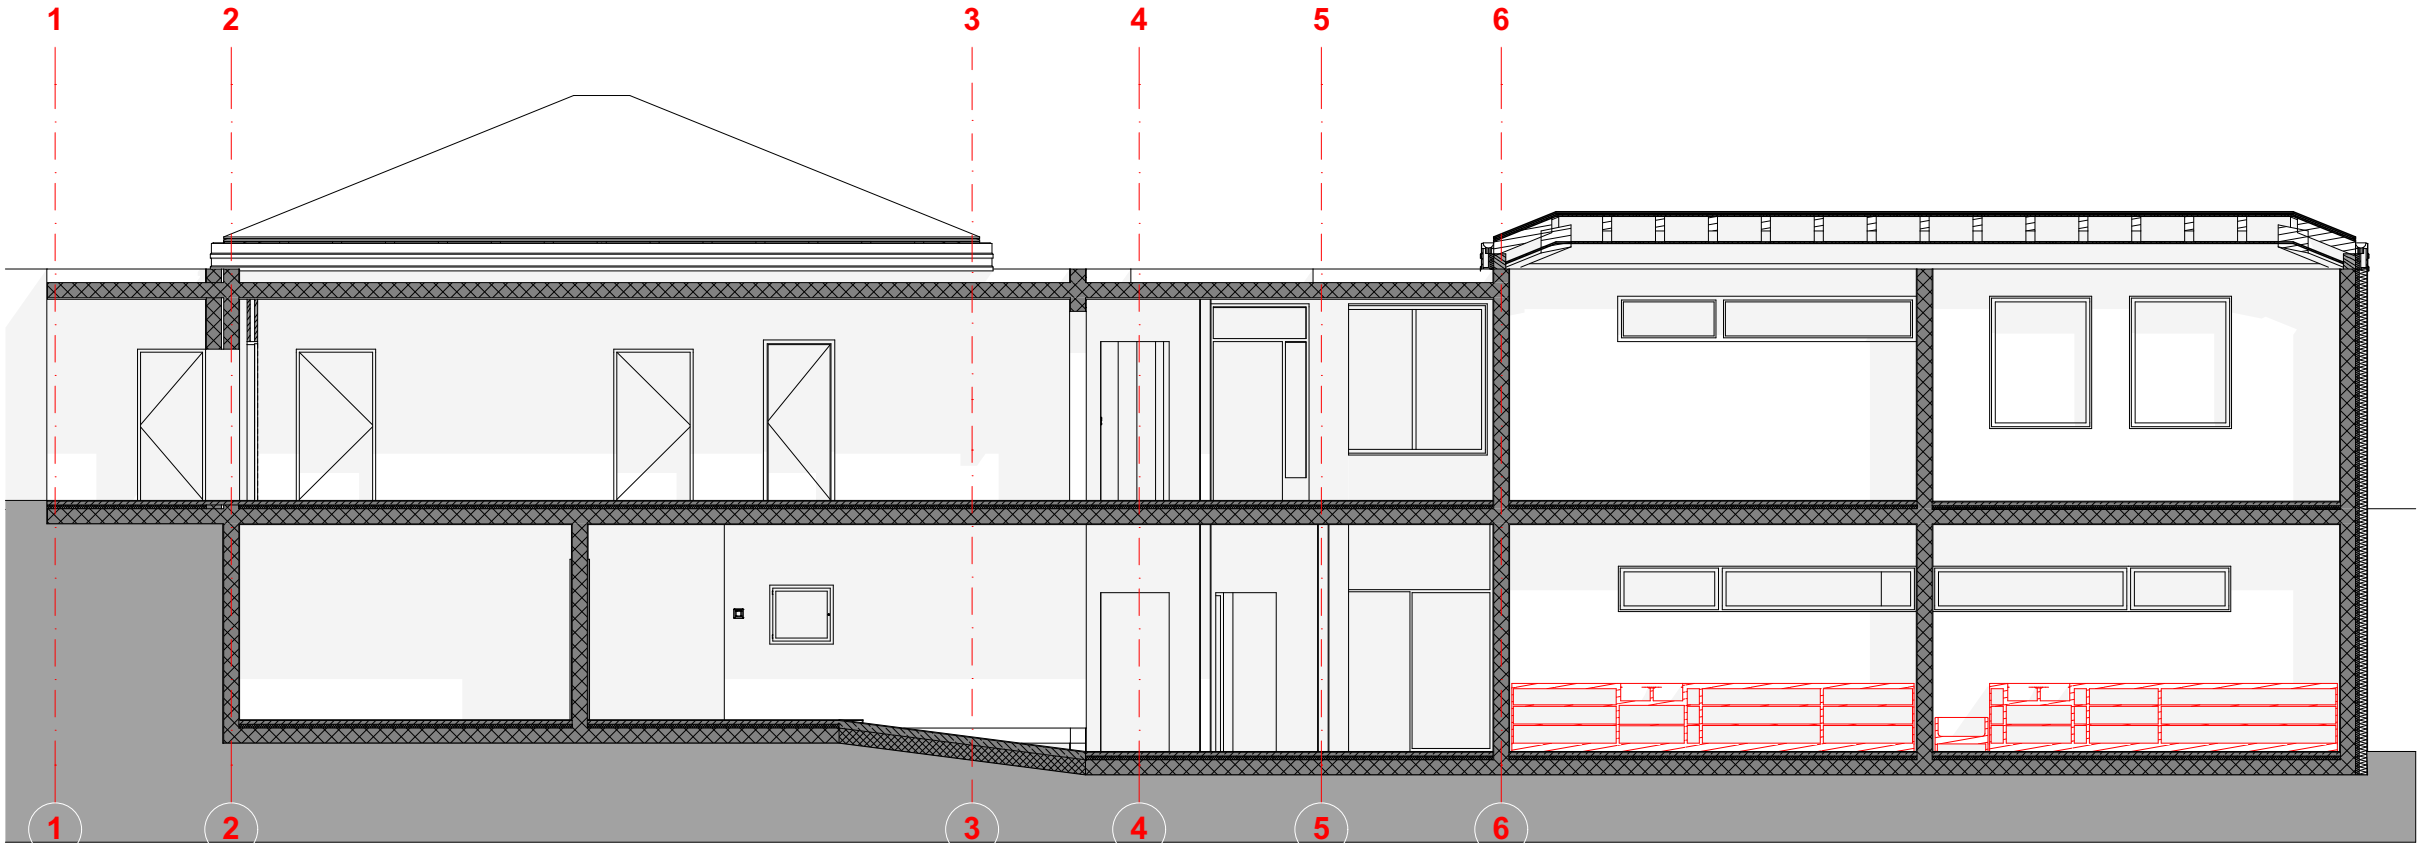

B A Z A A ®
Bazaarhitektura d.o.o.
Mestni trg 9, 1000 Ljubljana / 01425 3220
www.bazaar.si / baza@bazaar.si

Prenova Vrtec Pedenjped
Vrtec Pedenjped NM
Šegova ul. 22

IZP

Klemen Vodnik

Klemen Vodnik

Bazaarhitektura d.o.o.

1. ARHITEKTURA

A29 18

Prerez AA BB

1:100

November 2018

3.3