
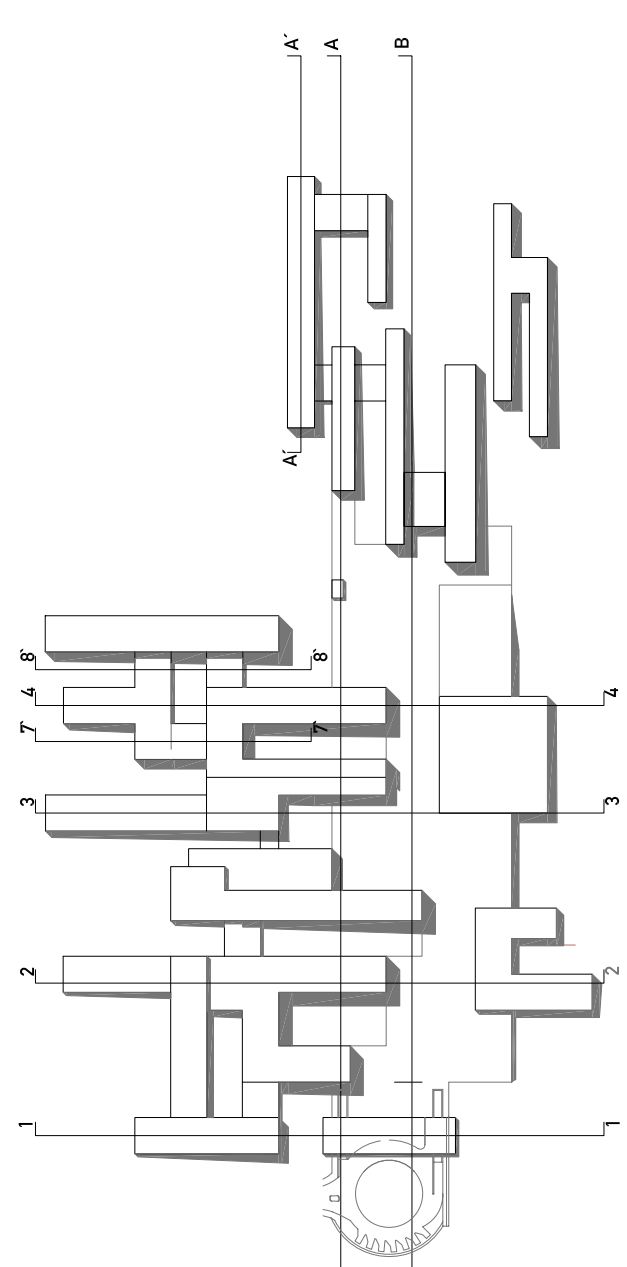
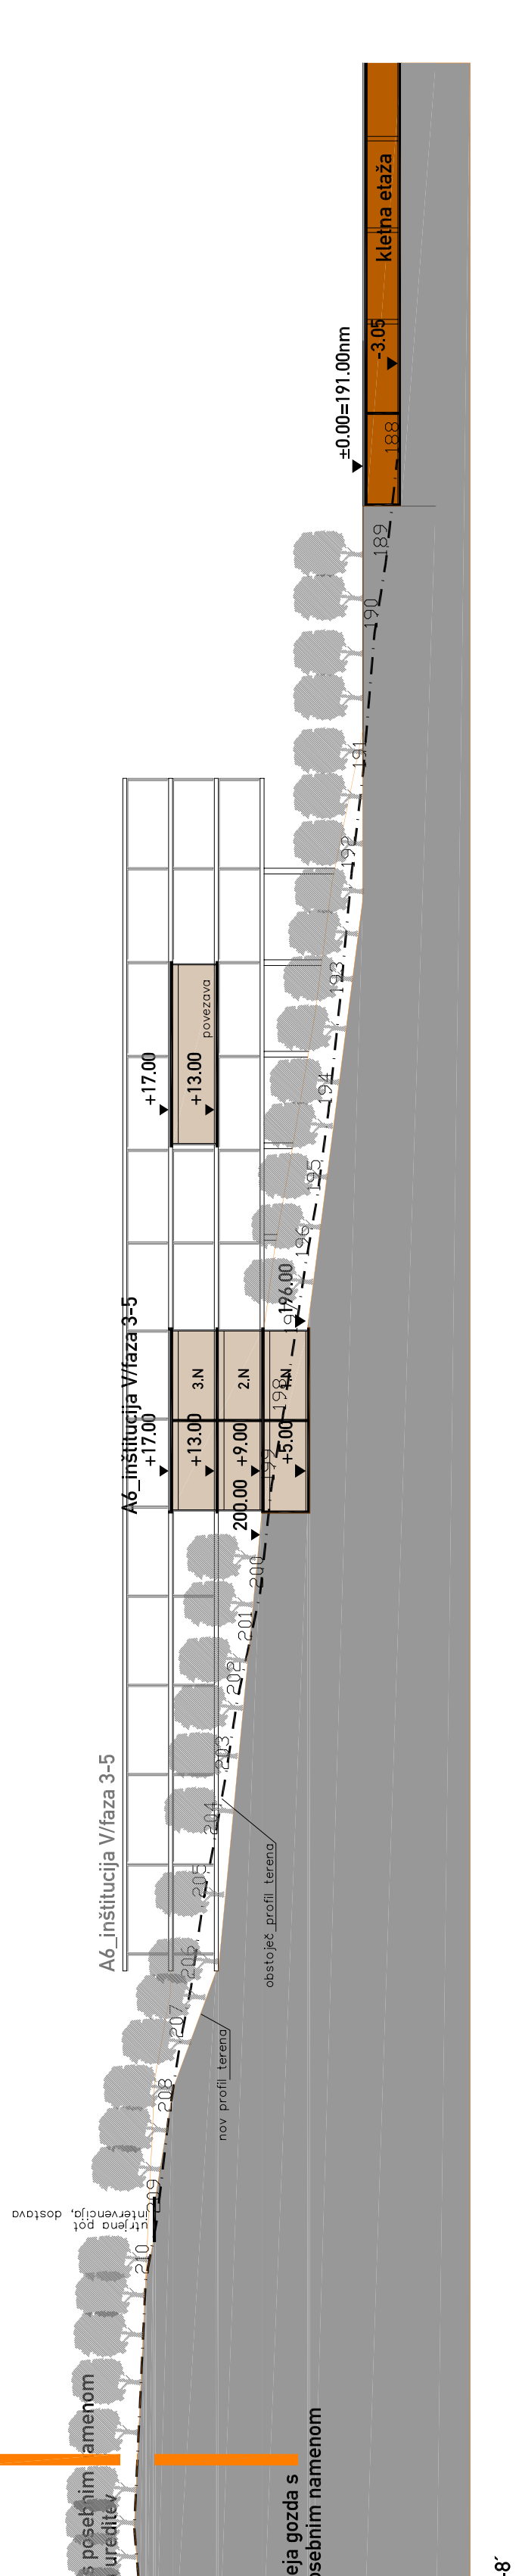
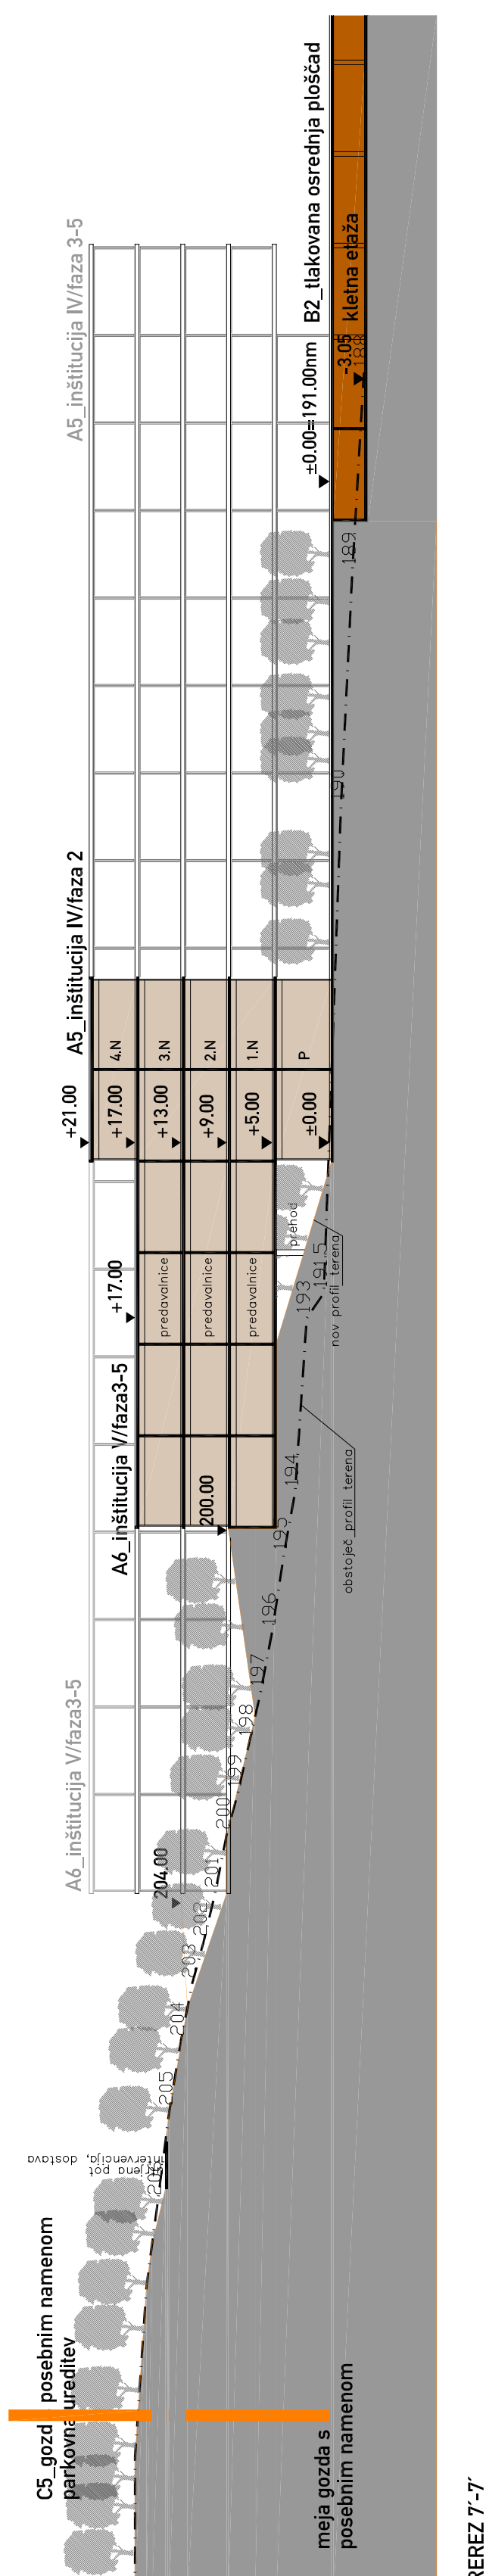
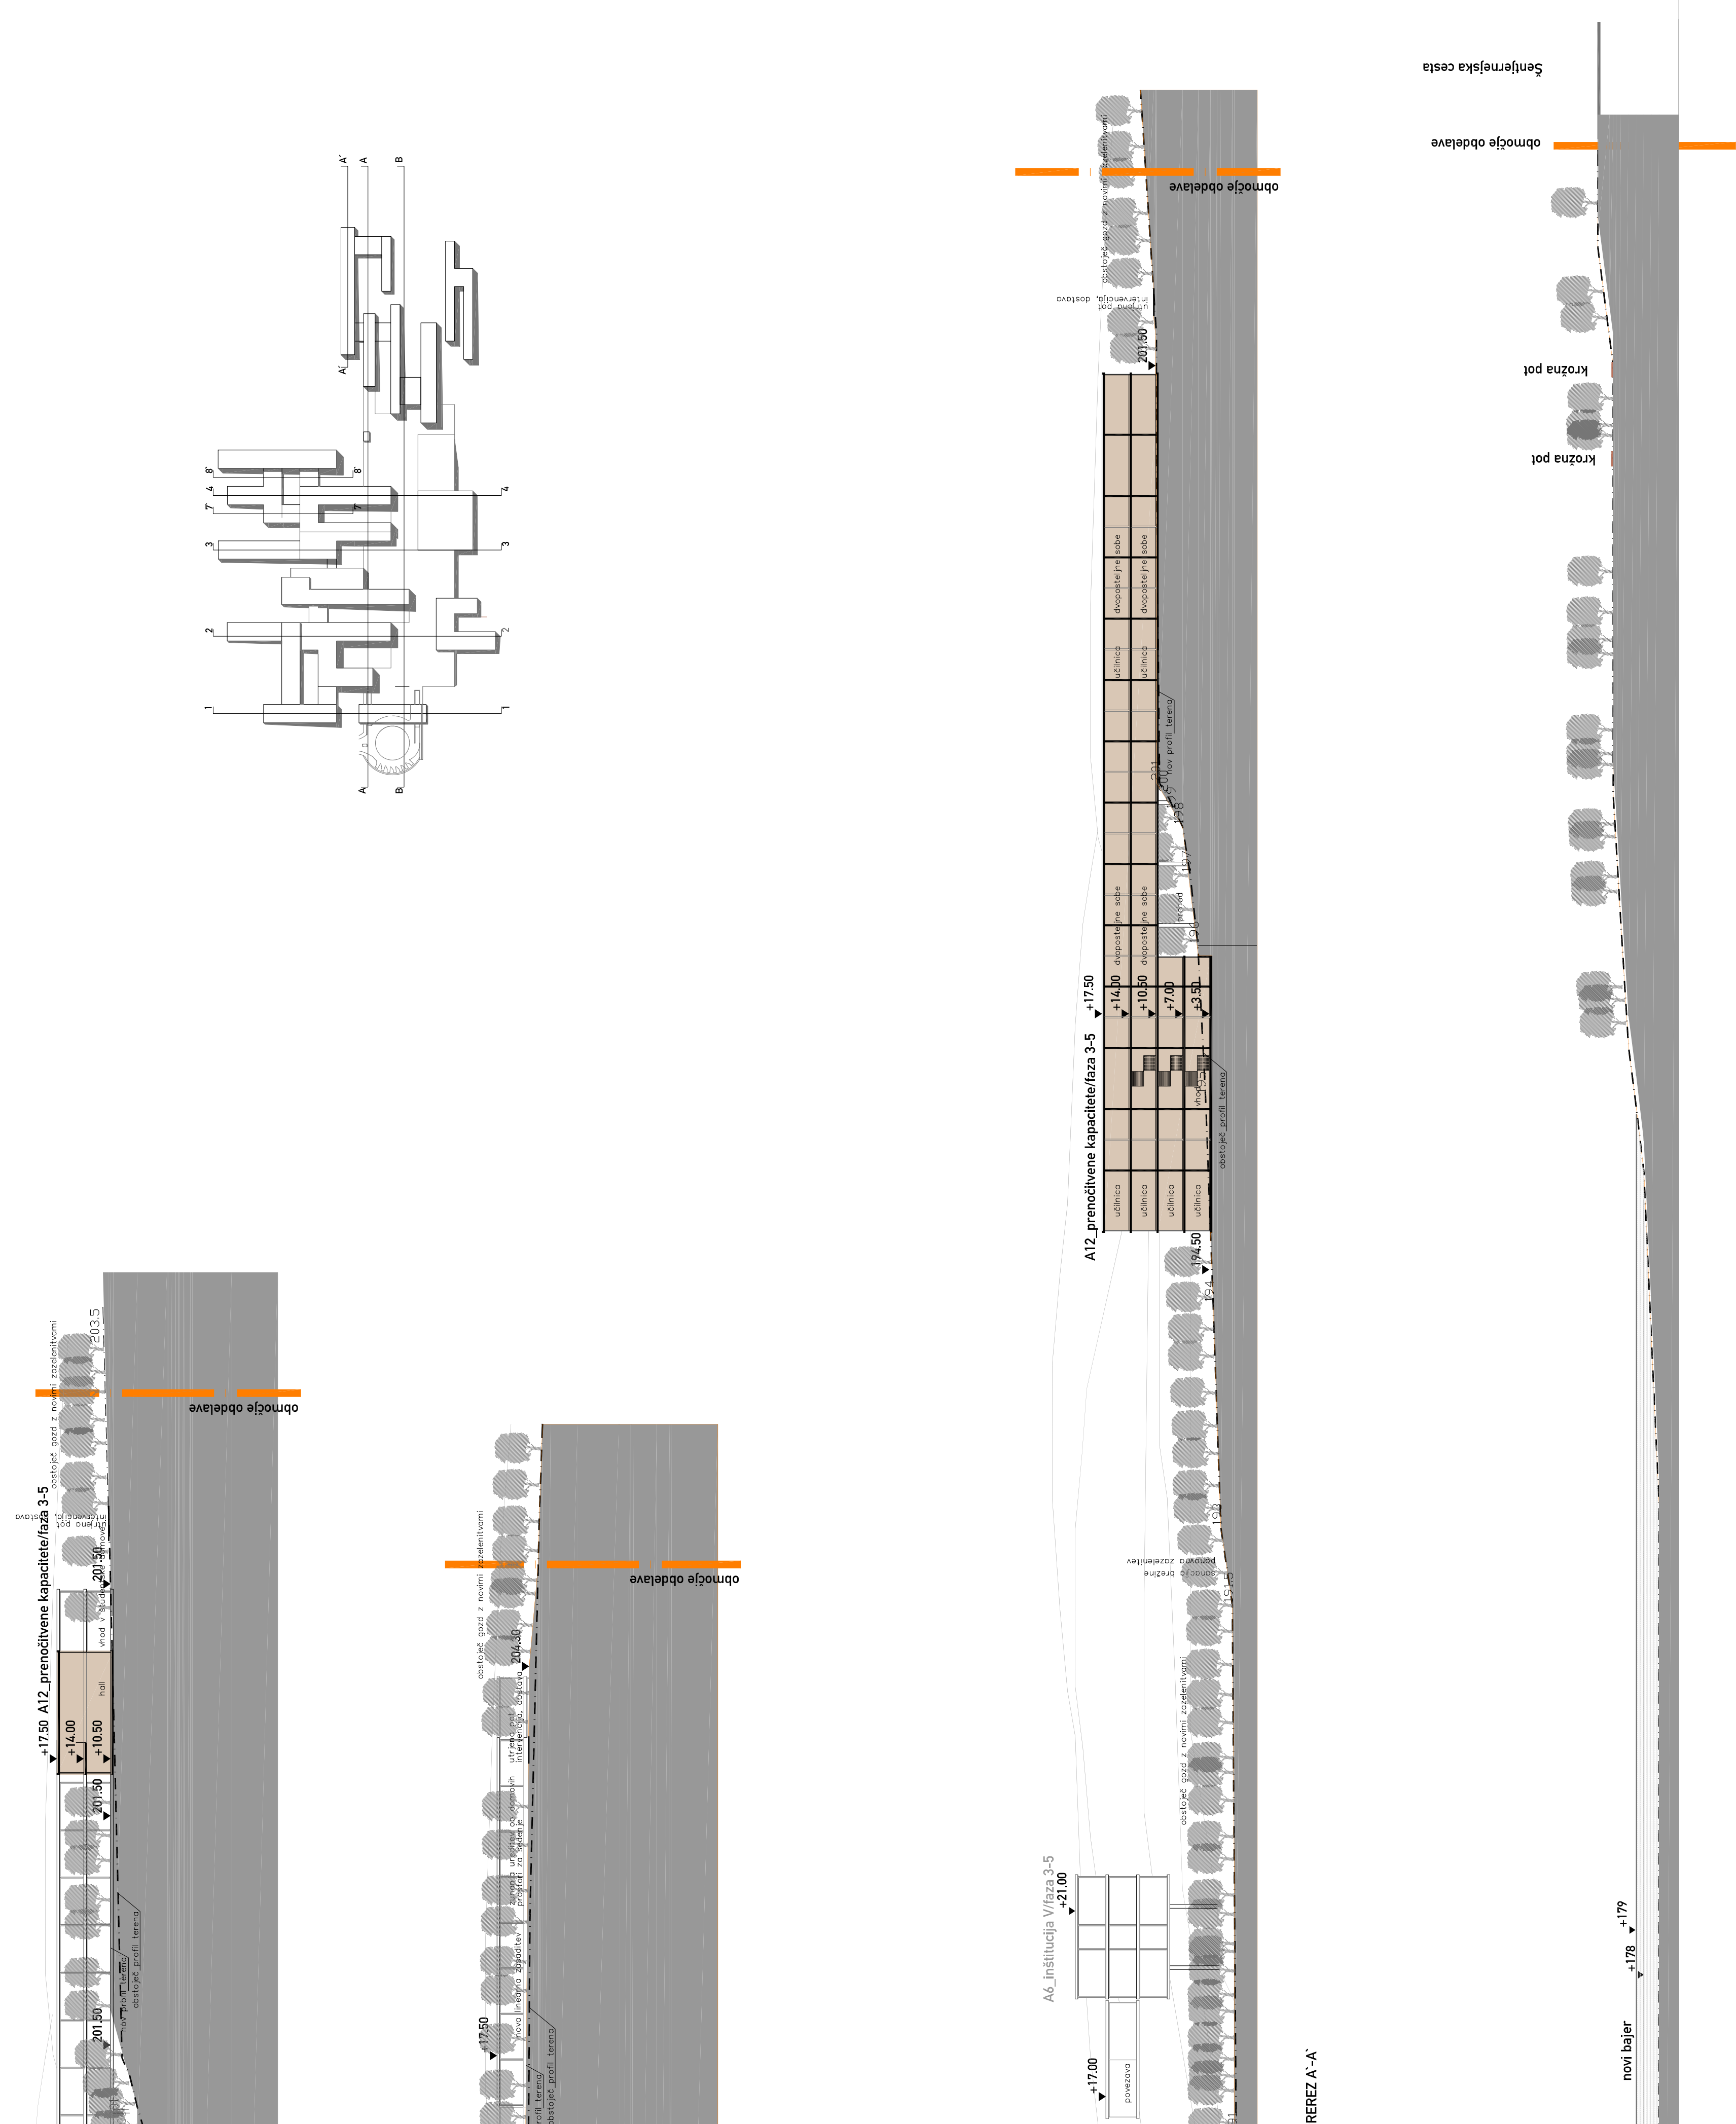
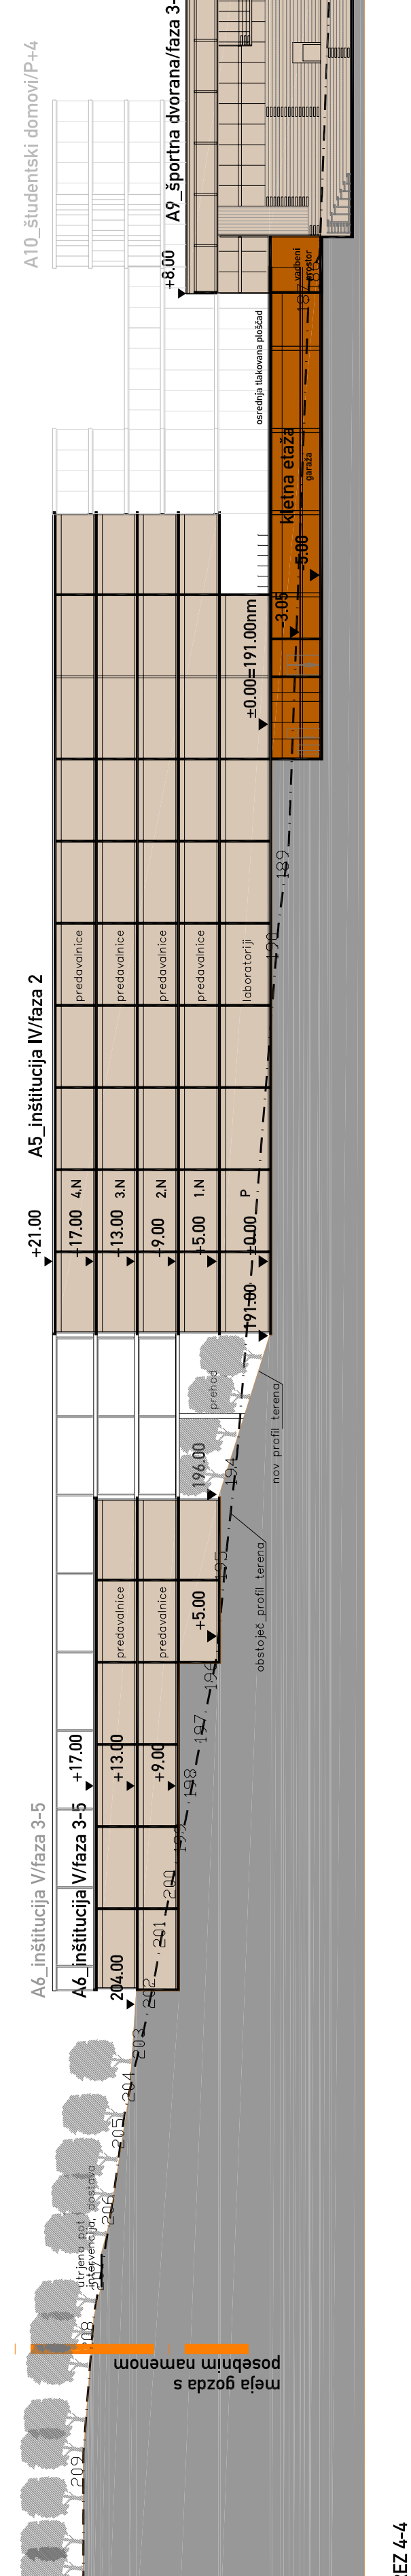
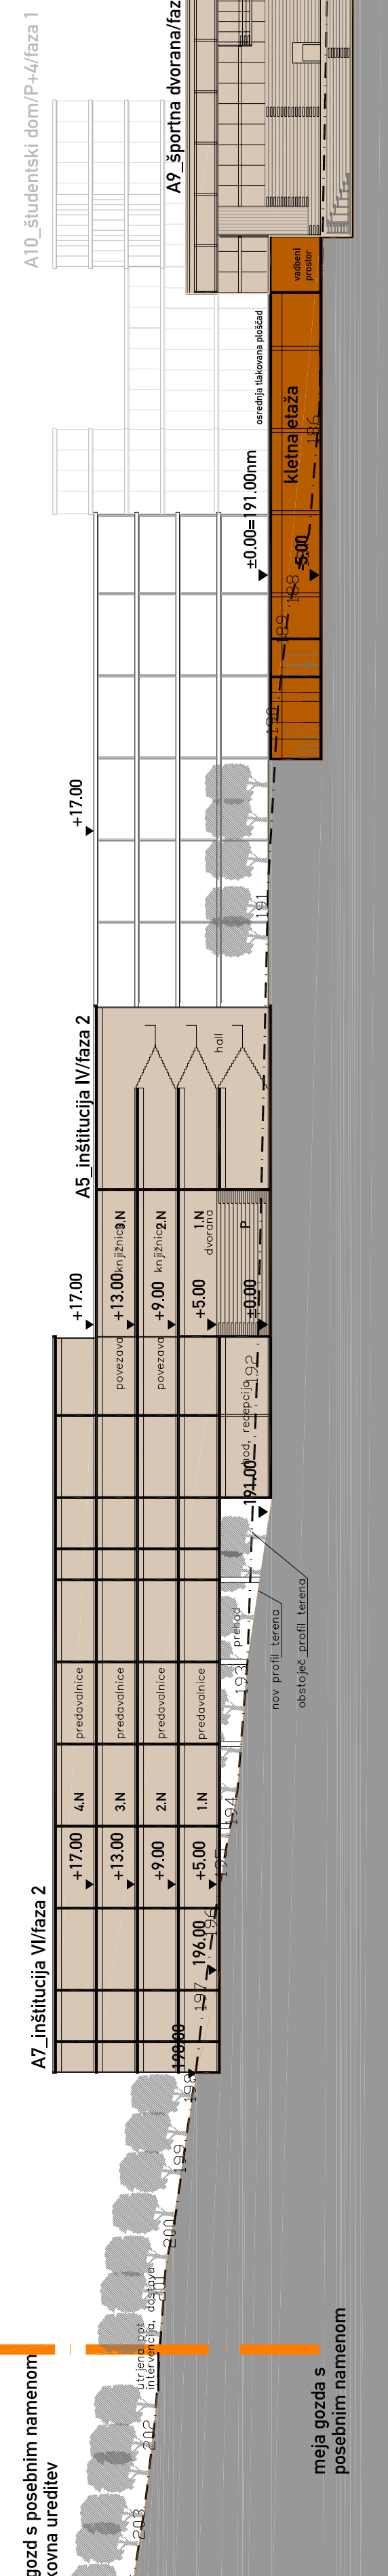
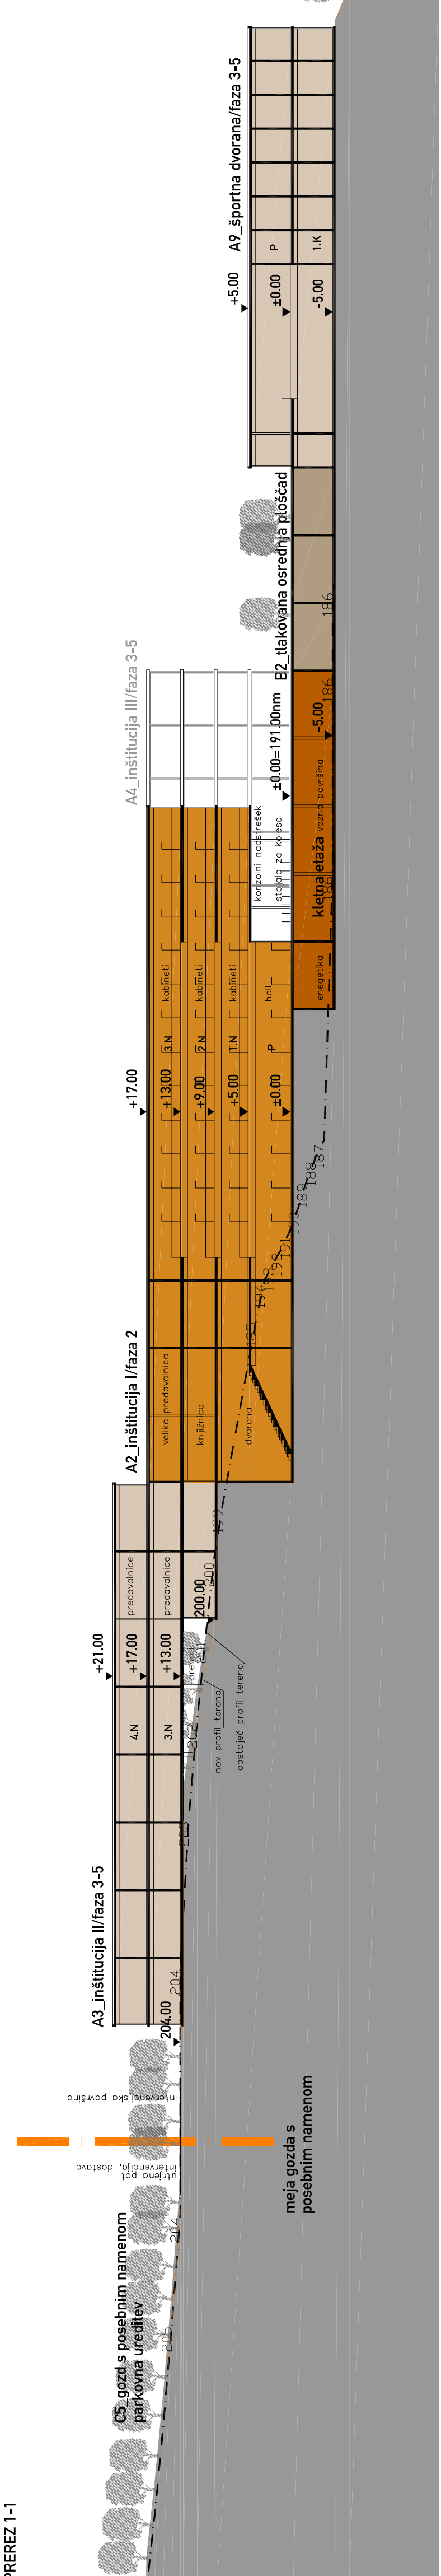
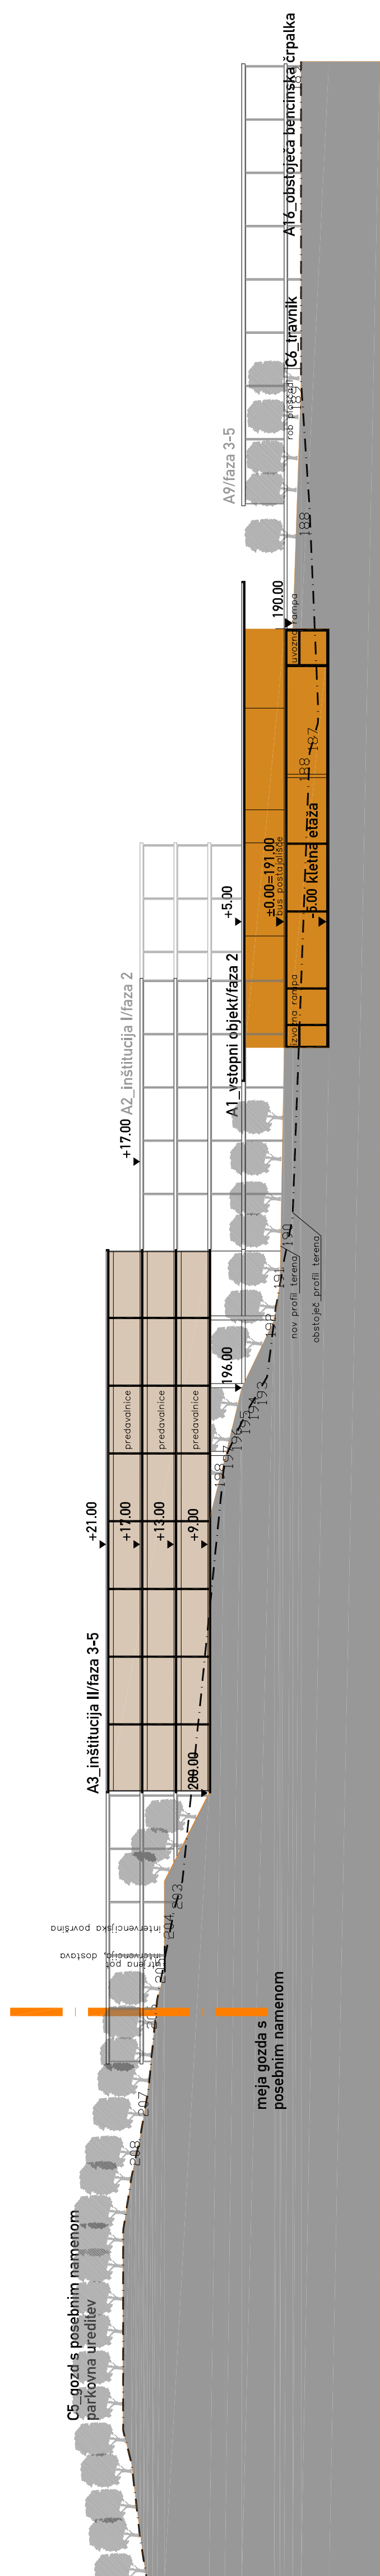


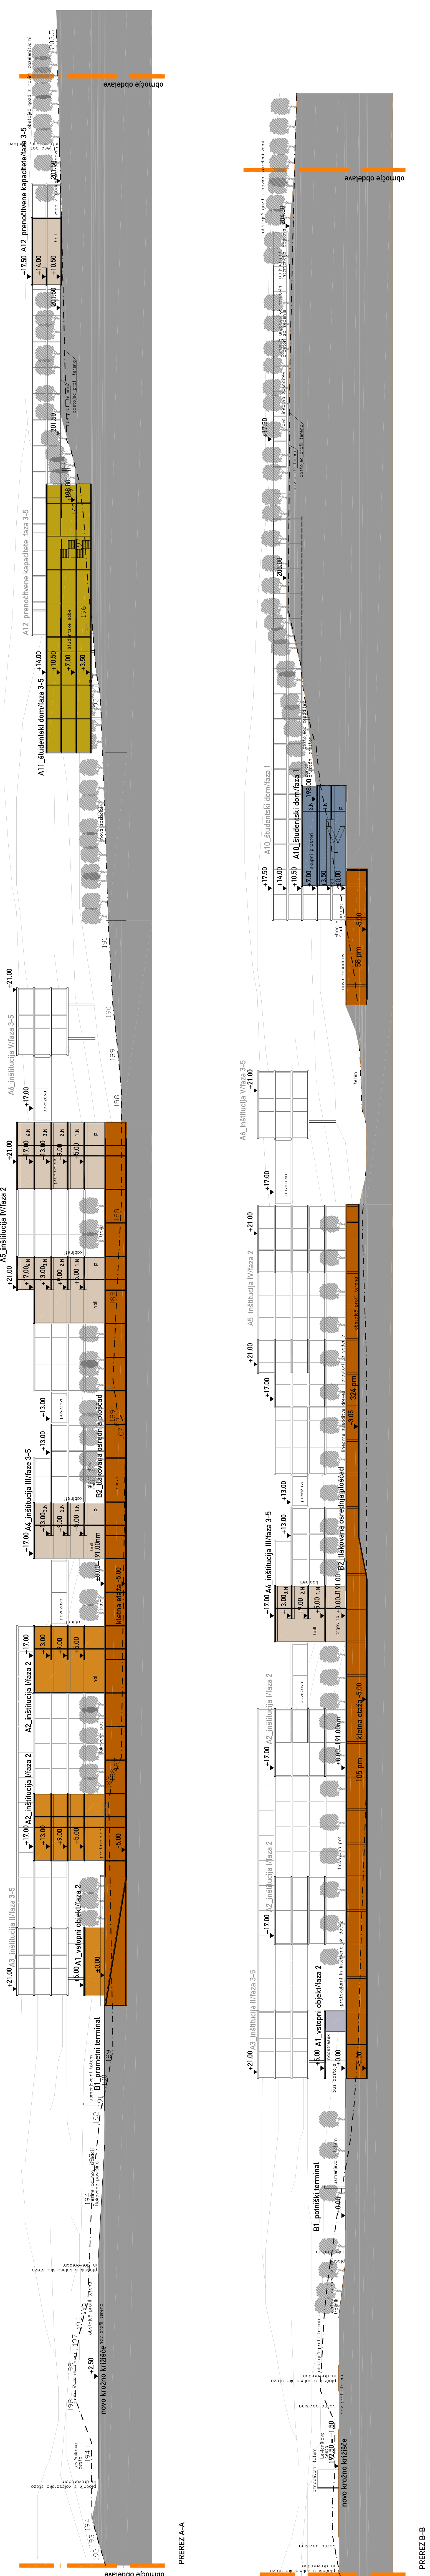

Fonte

ime_nacrtia

UREDITVENA SITUACIJA

avnikar|potokar

arhitekturni biro d.o.o.

Iliriska cesta 8, 1000 Ljubljana
tel: 01 422 47 40, fax: 01 422 47 44
email: biro@transilcar-petrol.si

[illegible]