


[illegible]

UREDITVENA SITUACIJA

Opisne

Sever

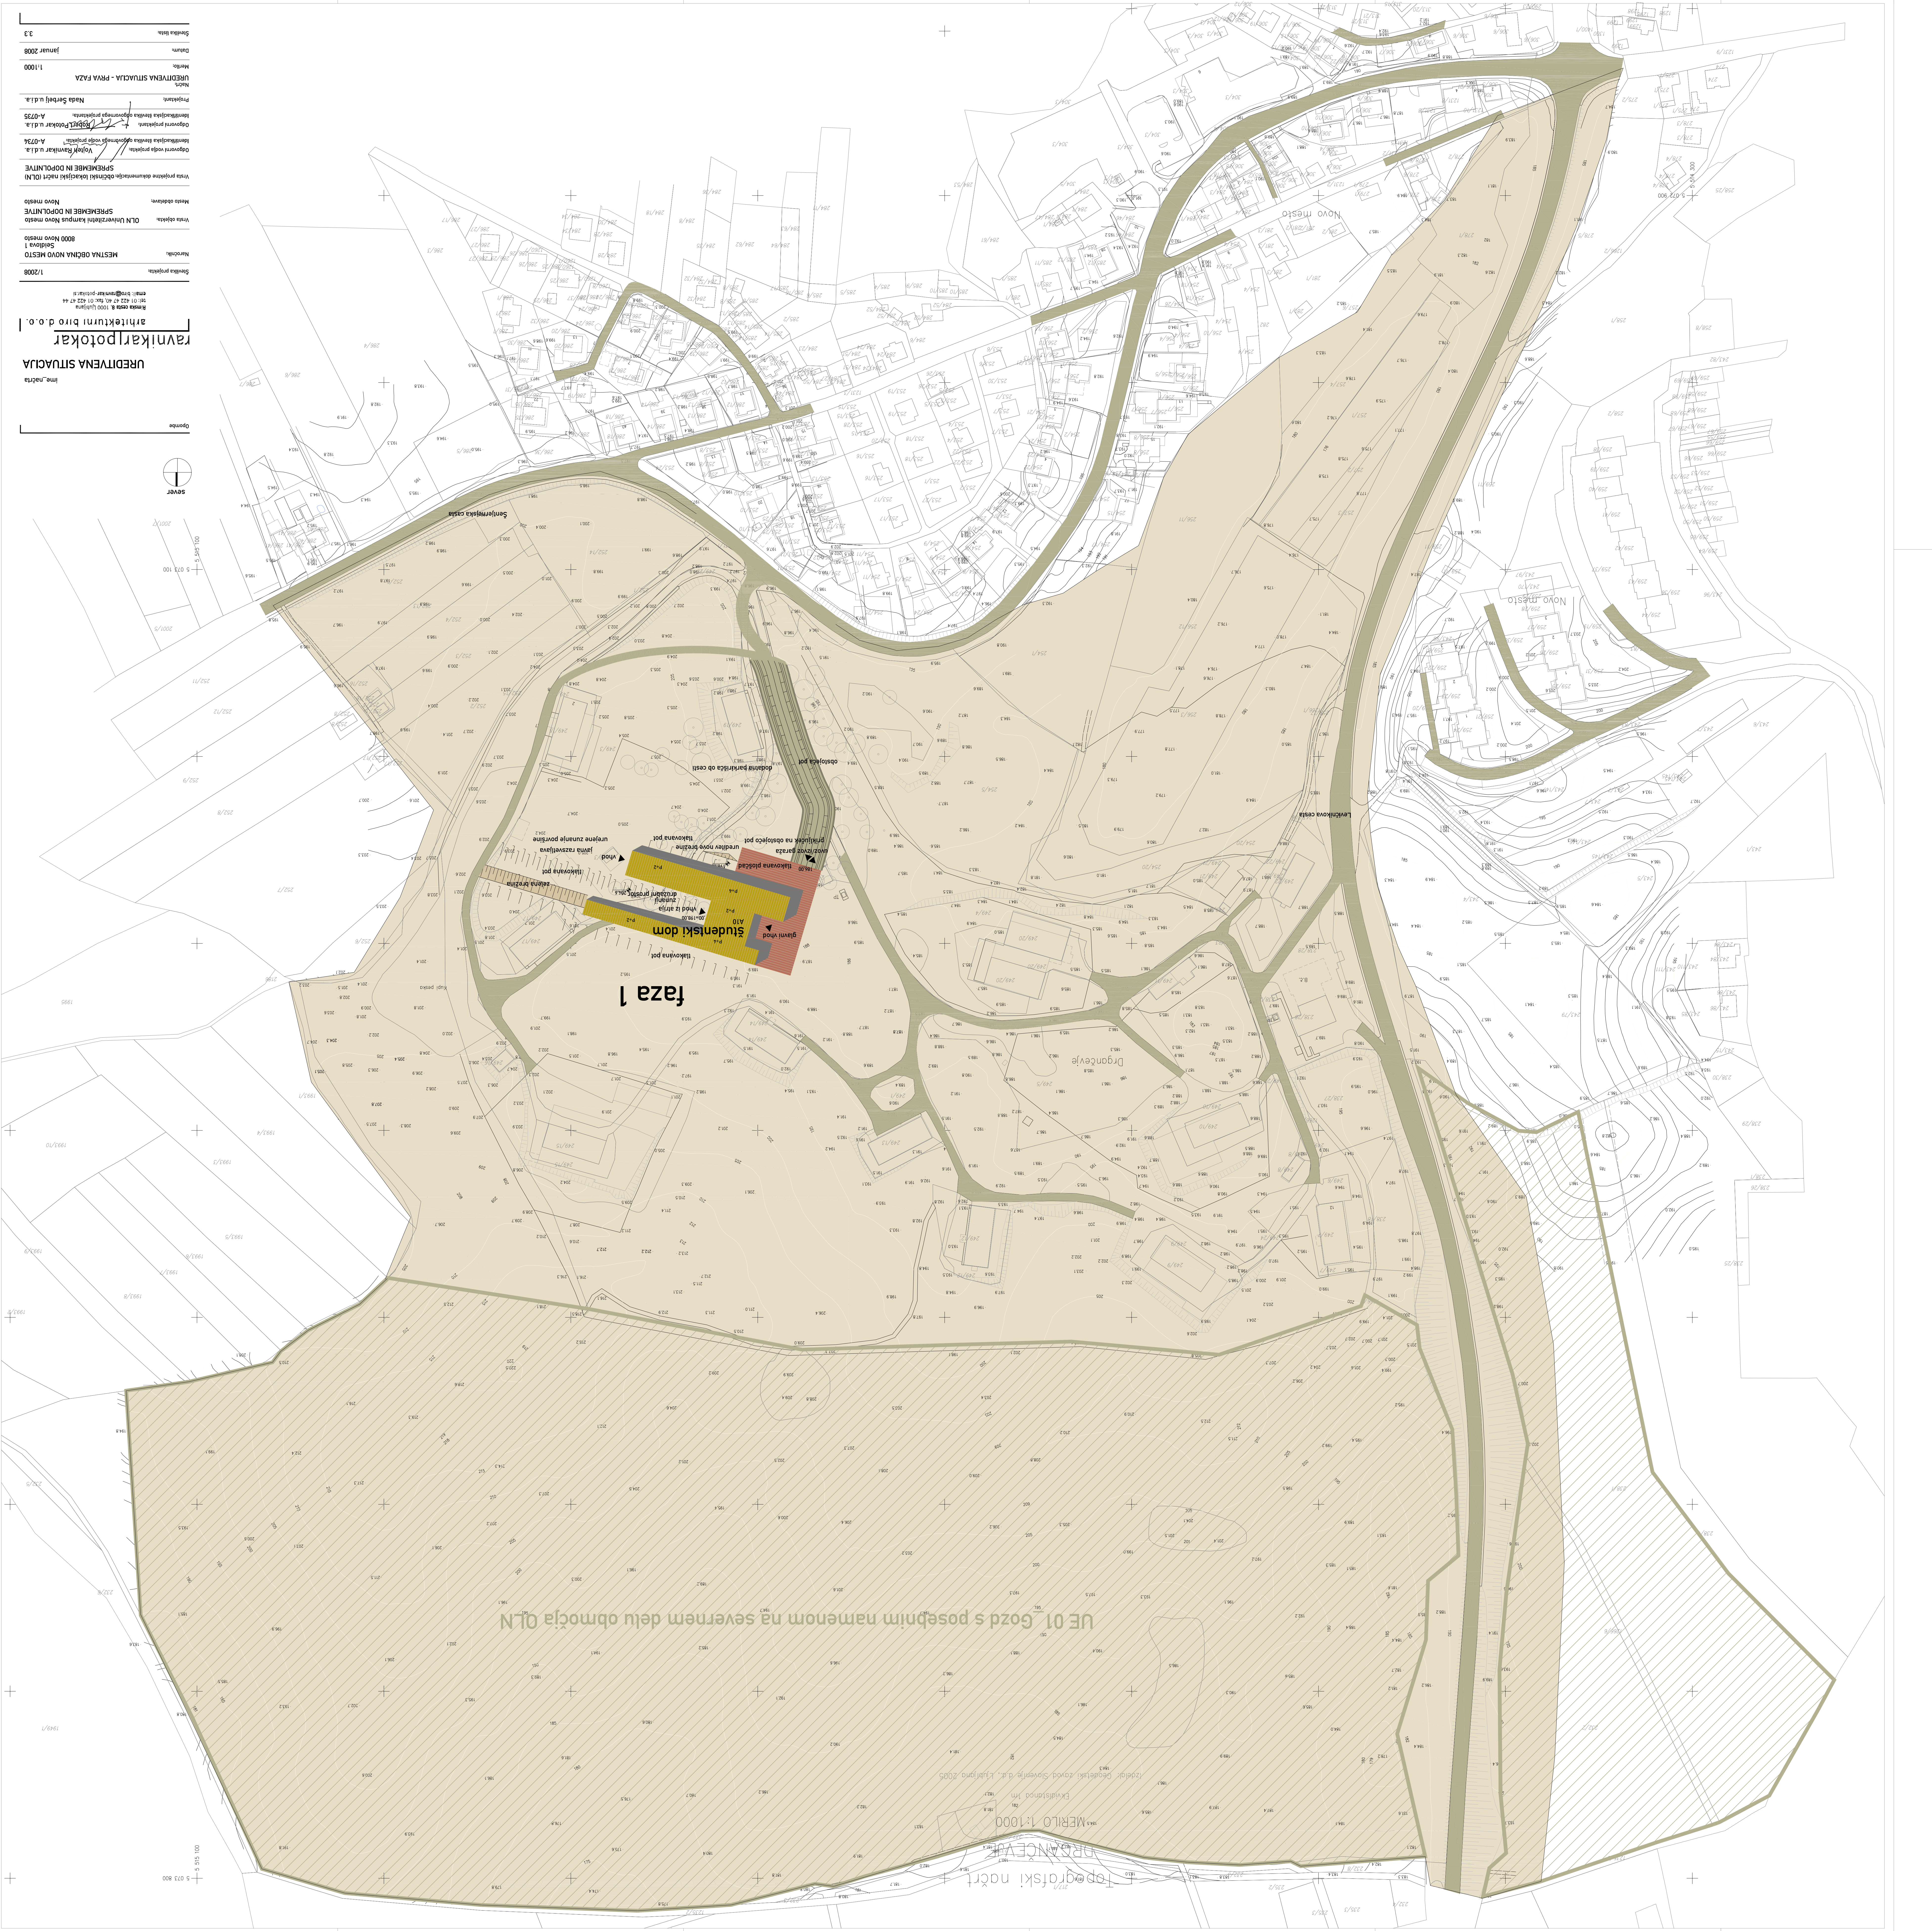