


VZHODNA FASADA OBSTOJEČEGA OBJEKTA

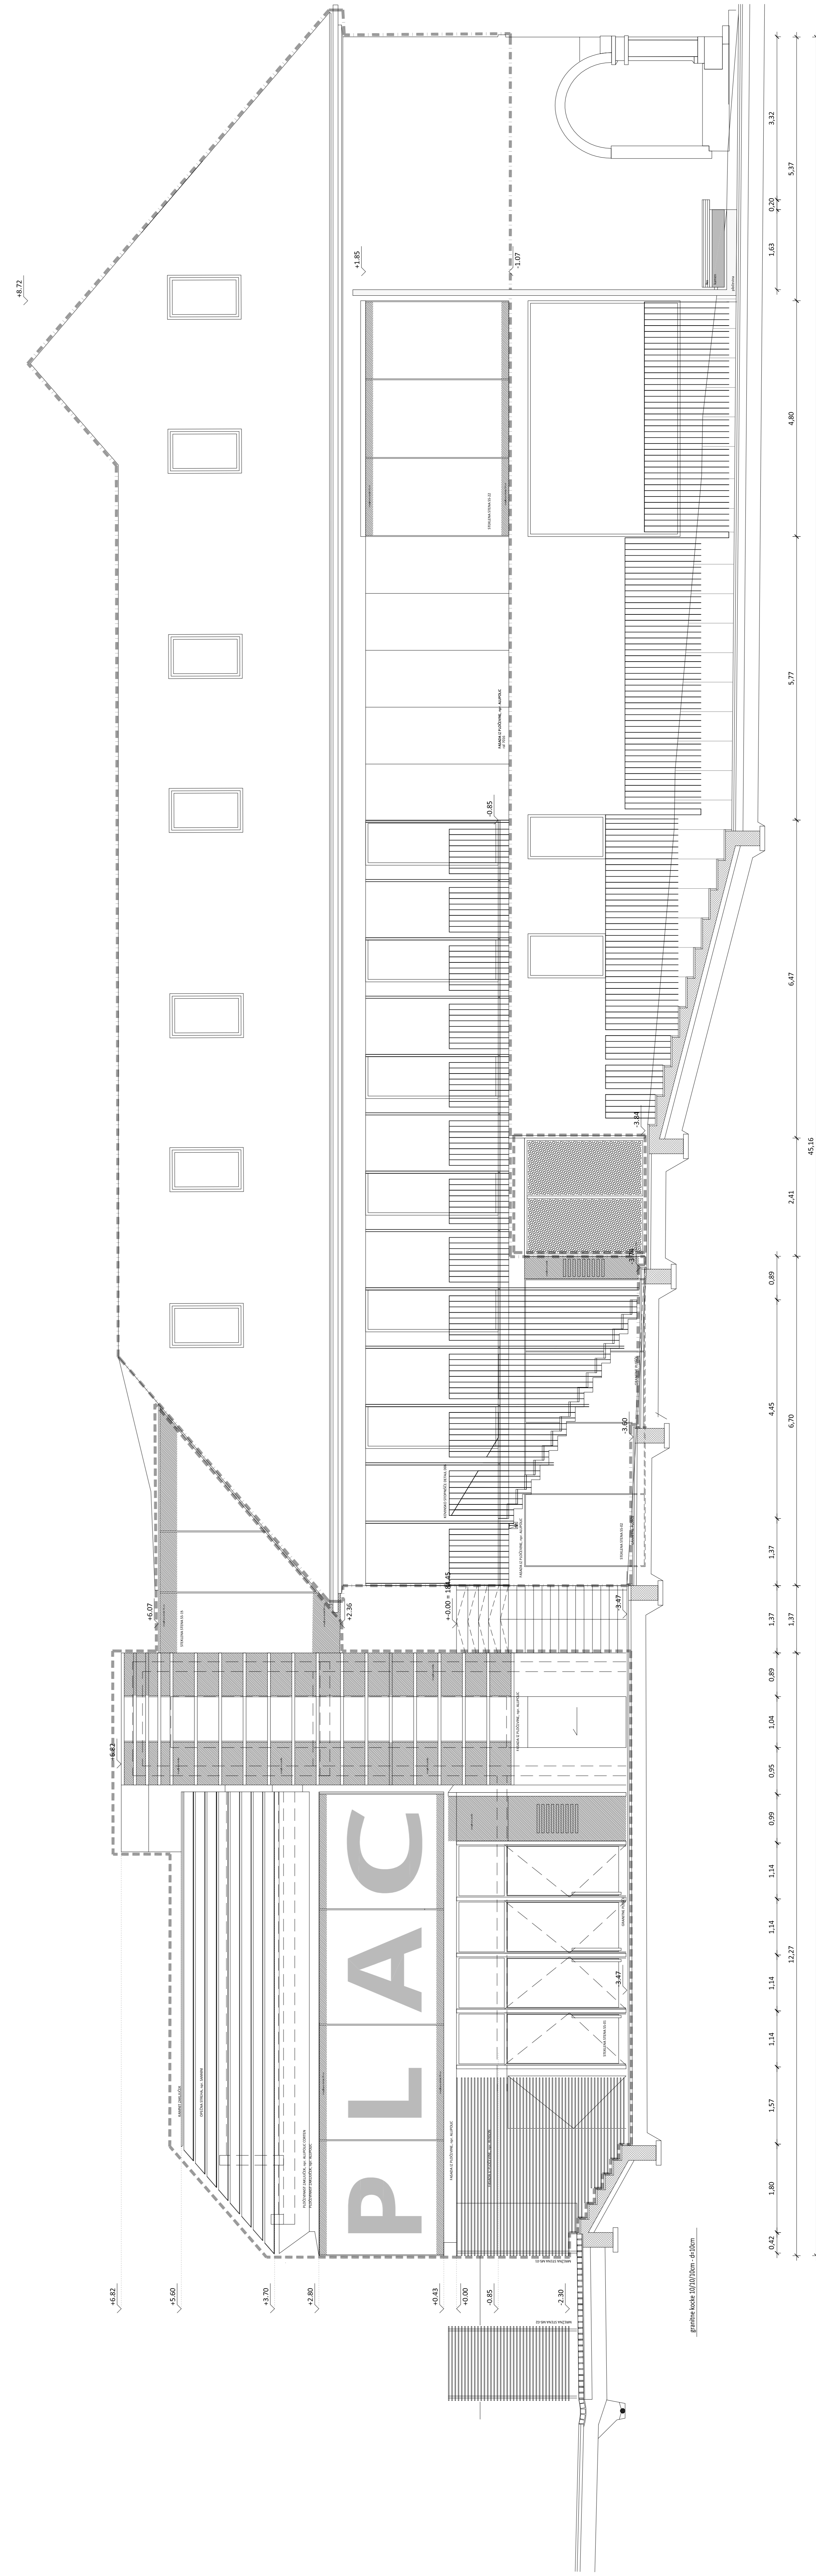

FASADA JUG IN OBSTOJEČI OBJEKT

[illegible]