


info@duas.si

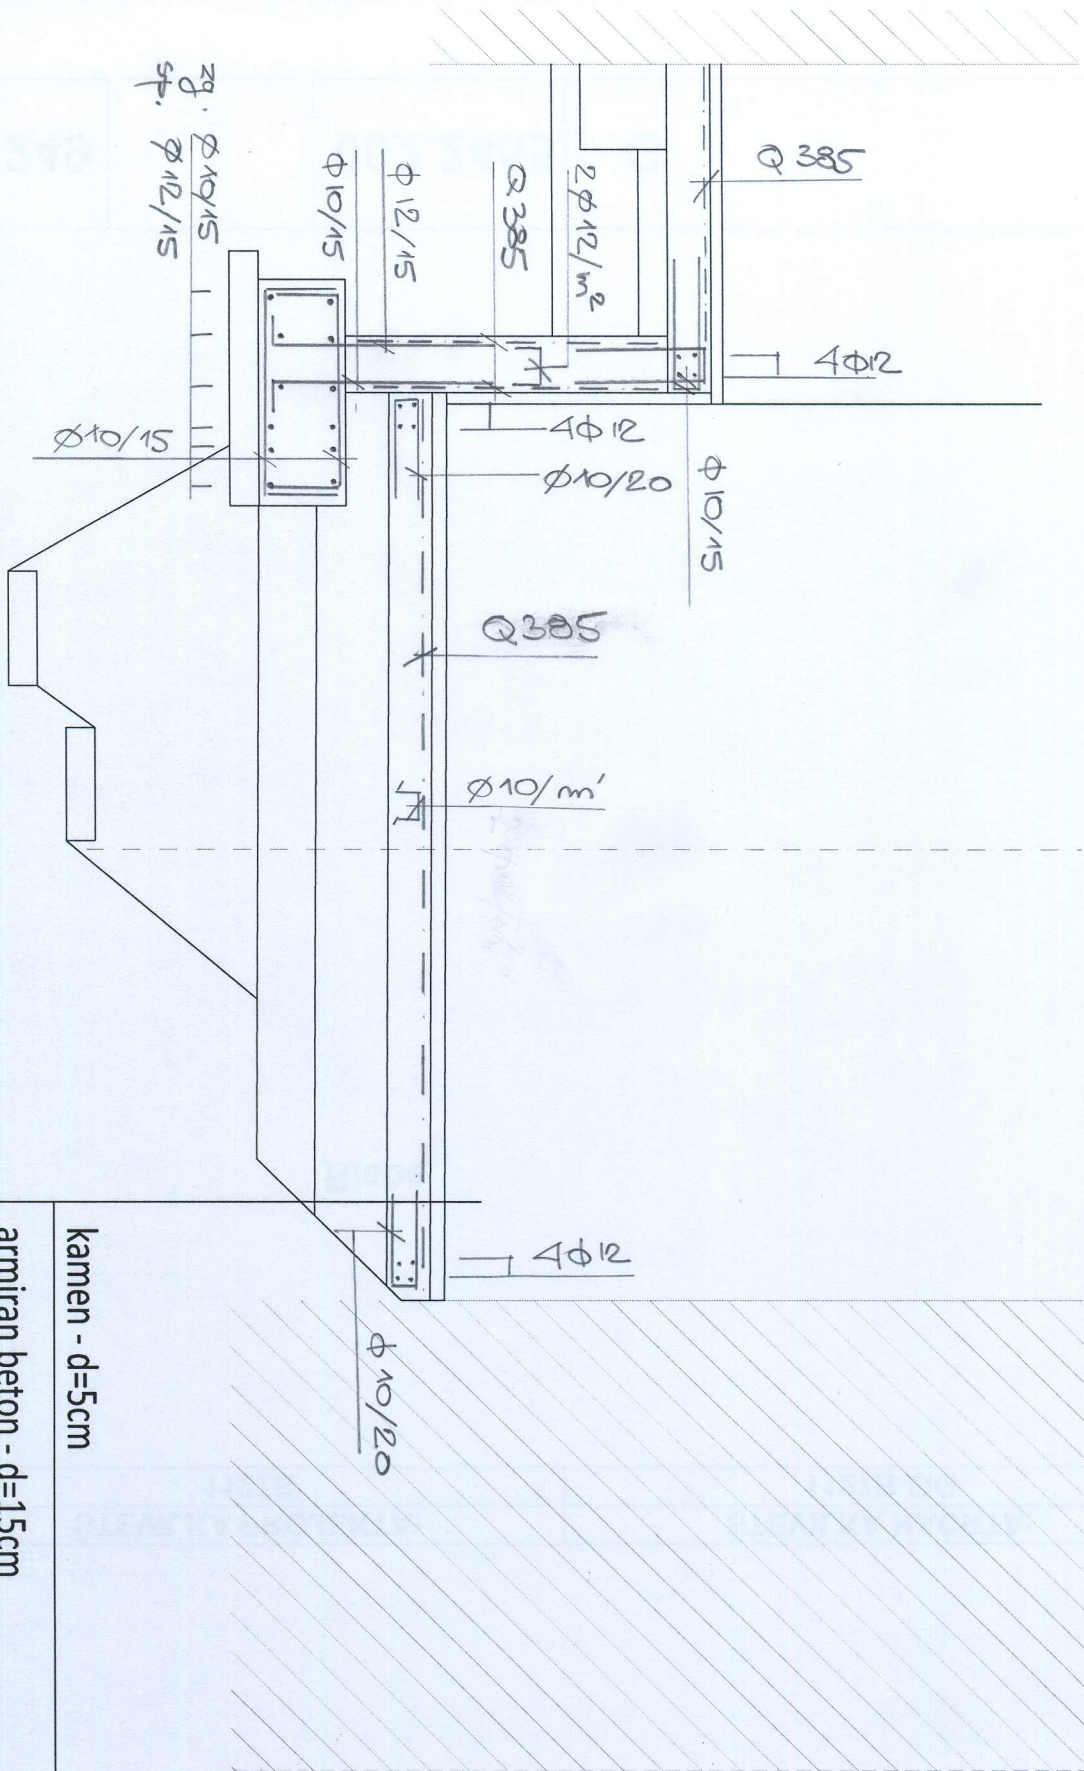

## OBSTOJEČI OBJEKT

kamen - d=5cm
armiran beton - d=15cm
min. 30cm tamponski drobljenec 0/32
zmrzlinsko odporni kamniti material (posteljica) - d=20cm

kamen - d=5cm

armiran beton - d=15cm

min. 30cm tamponski drobljenec 0/32

zmrzlinško odporni kamniti material (posteljica) - d=20cm