


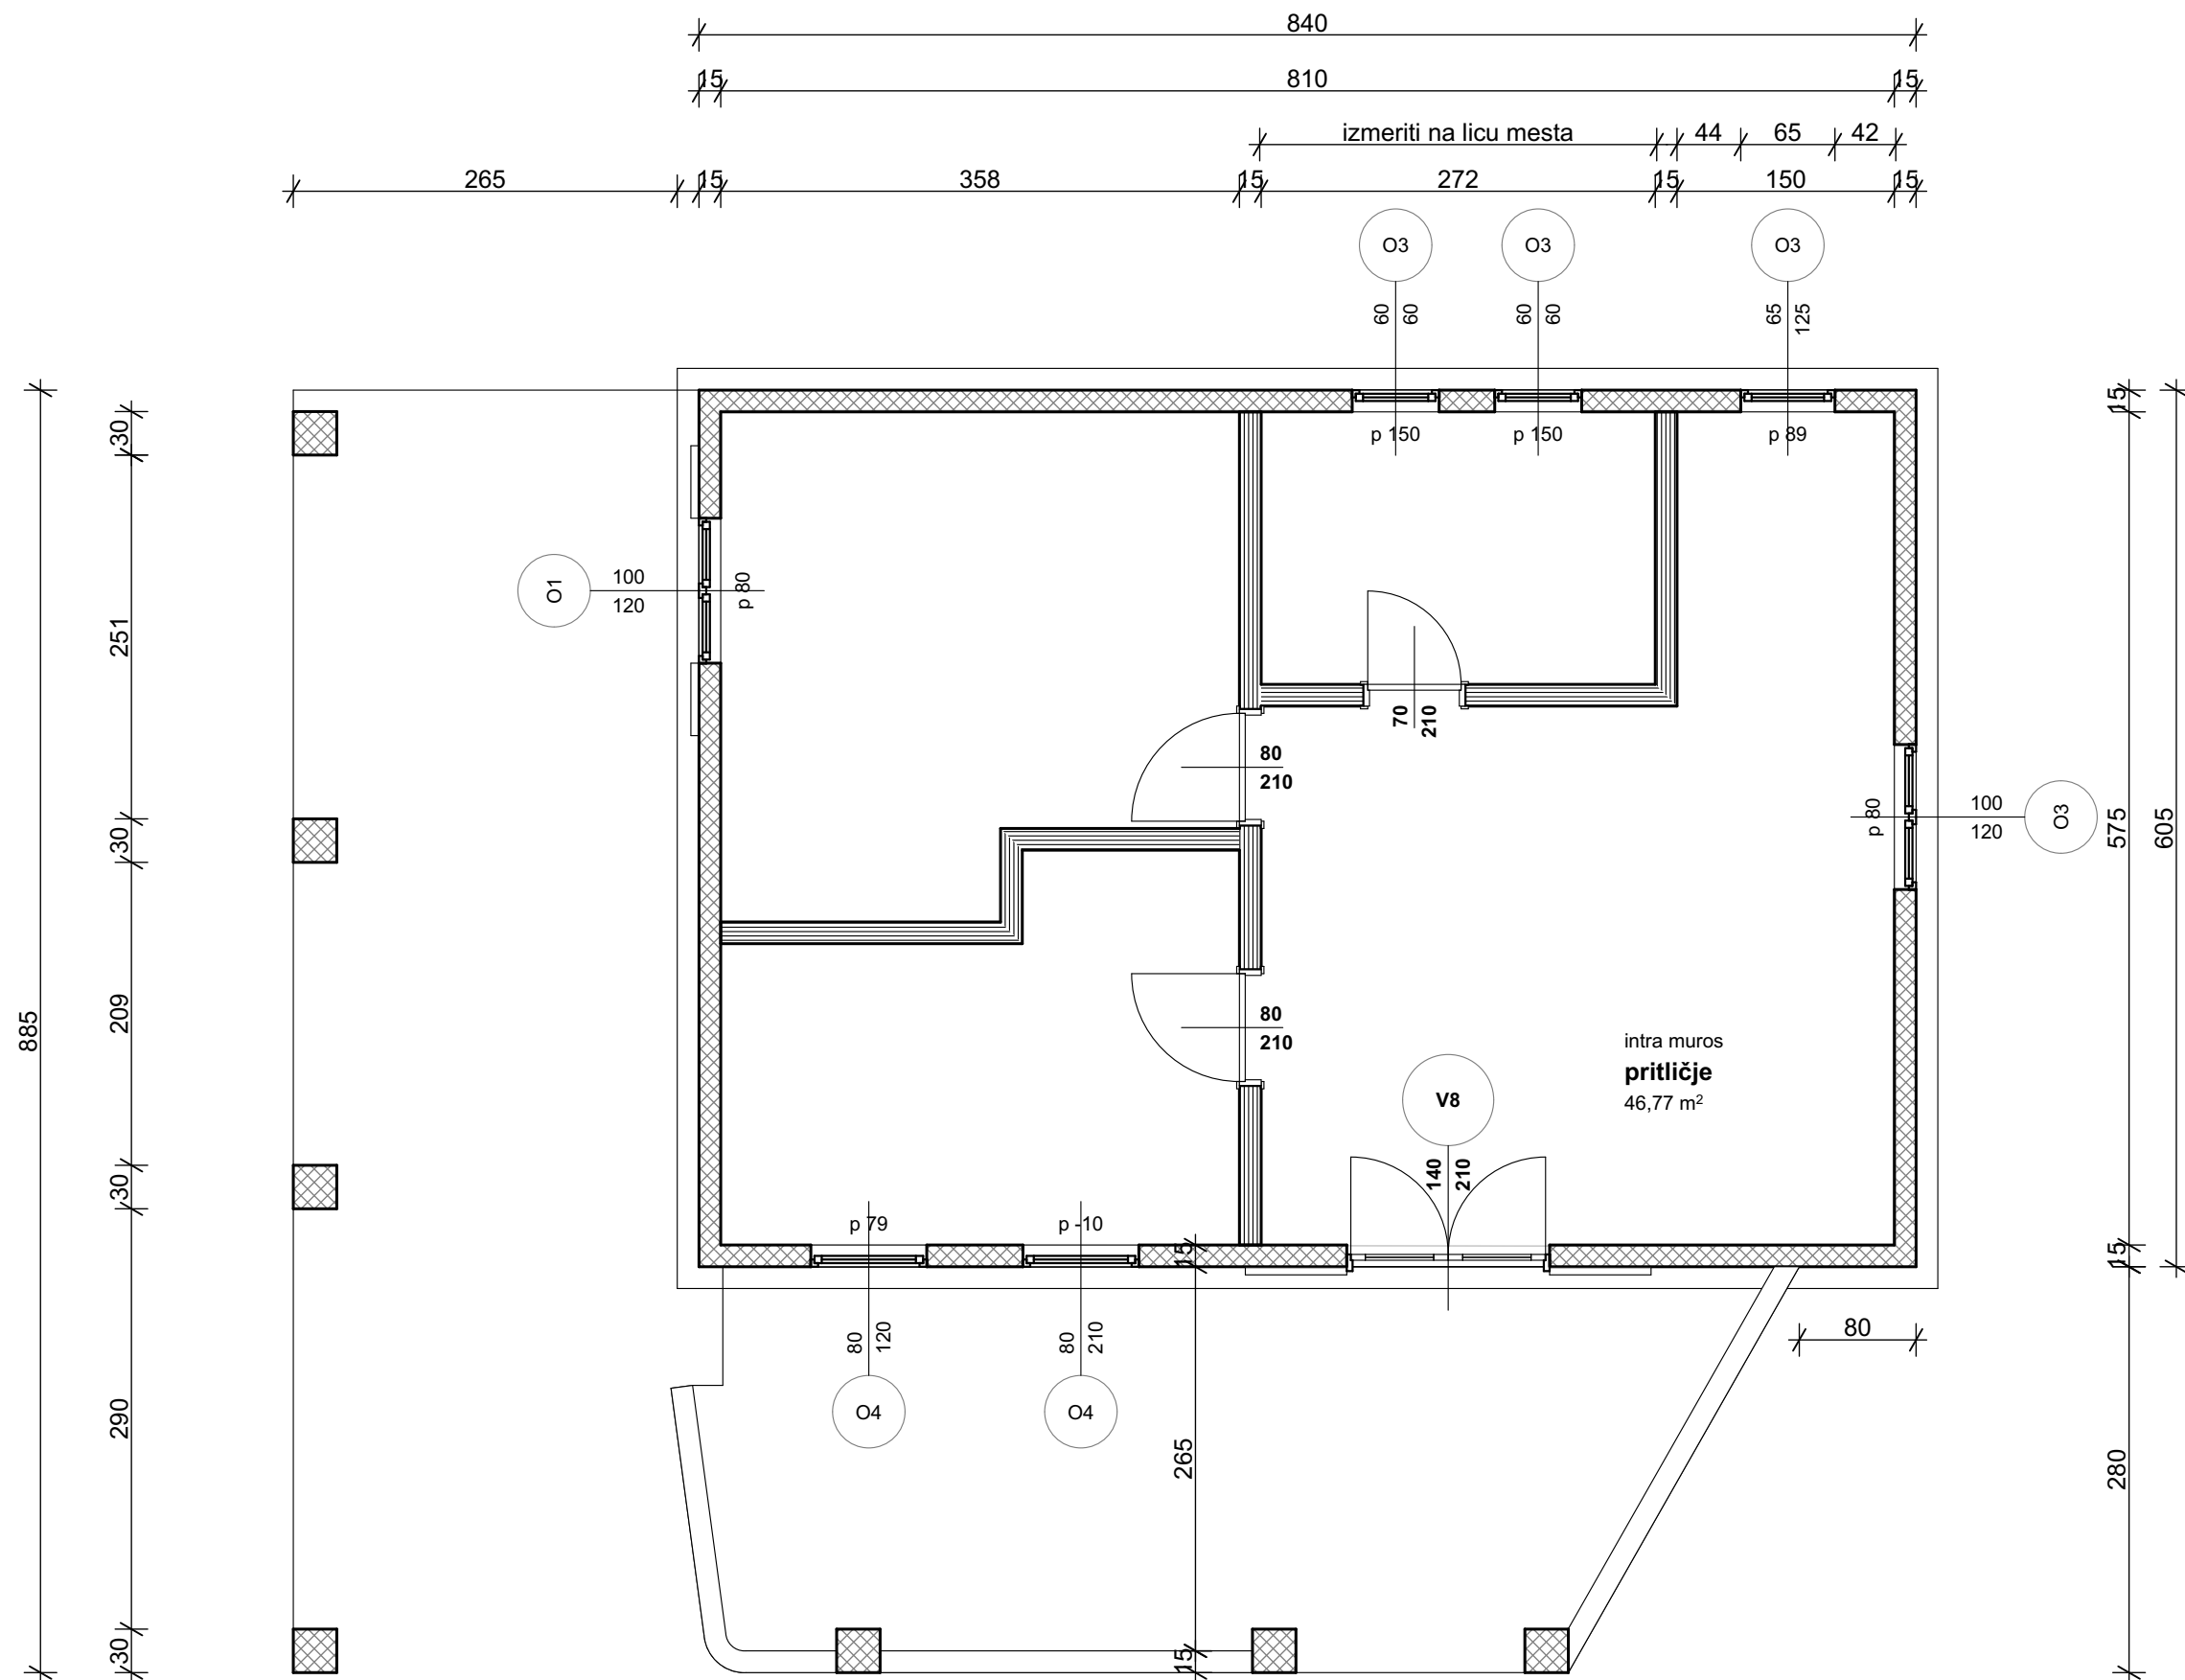

TLORIS OBSTOJEČEGA STANJA