

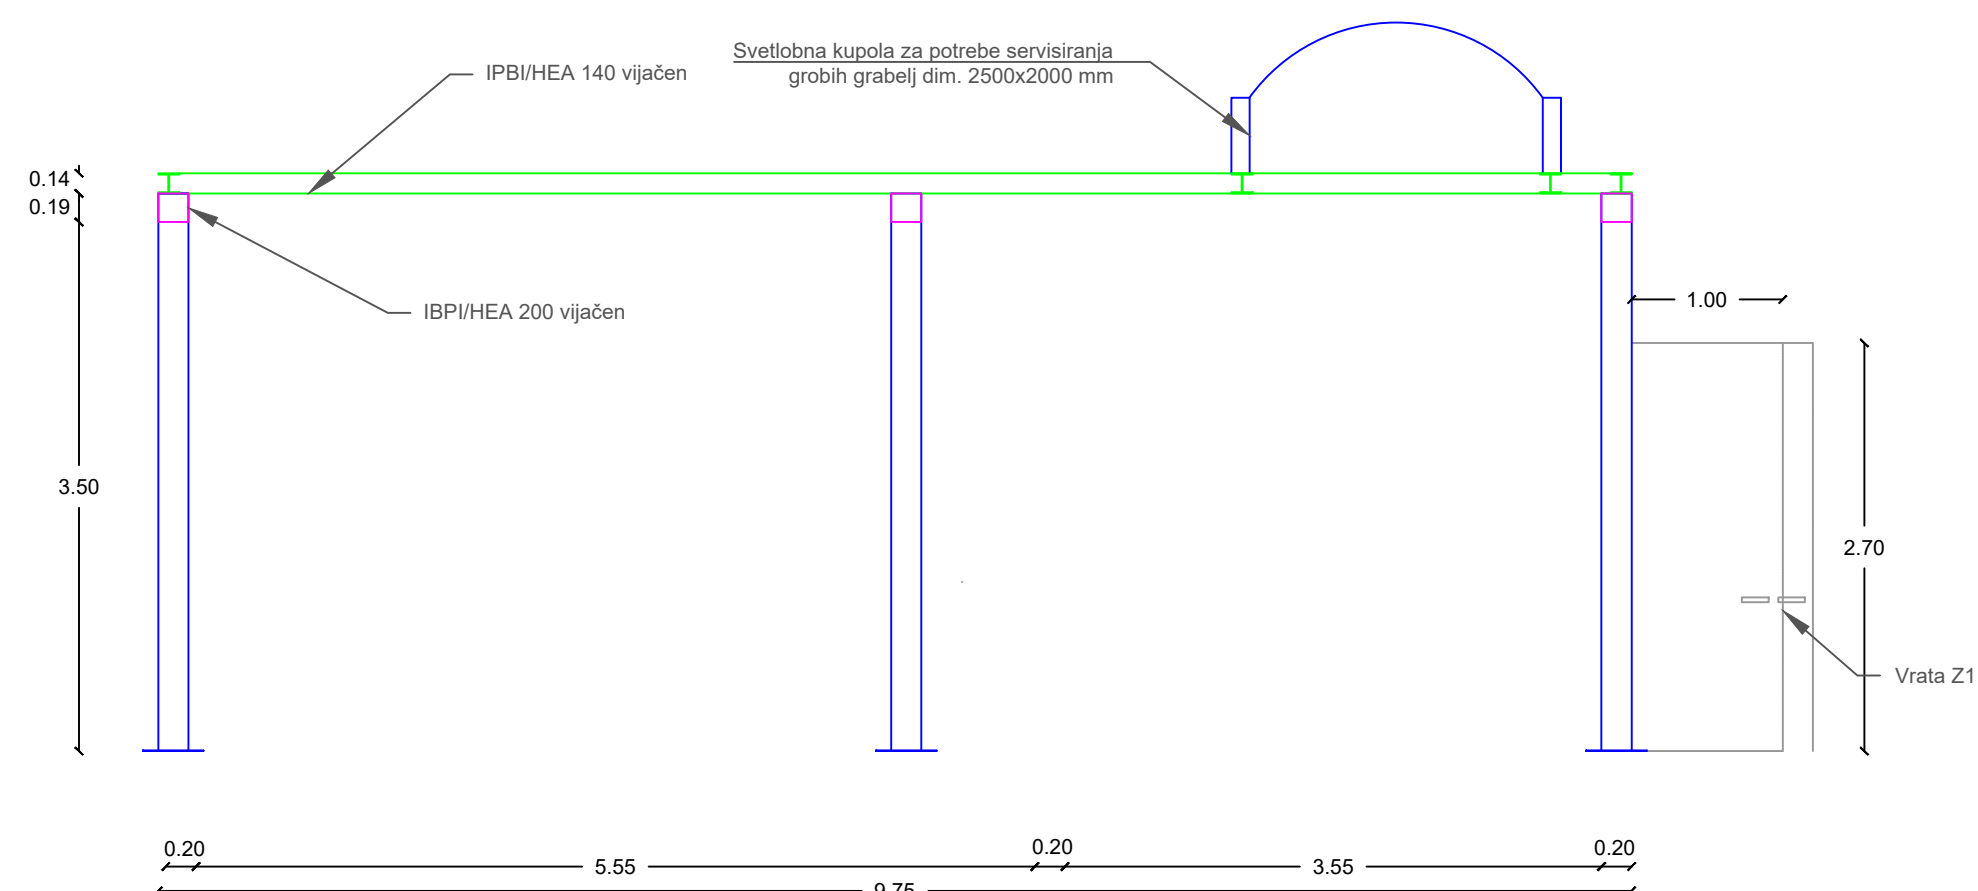
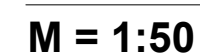


M = 1:50

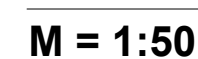


M = 1:10

mere so v mm!

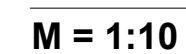


mere so v mm!

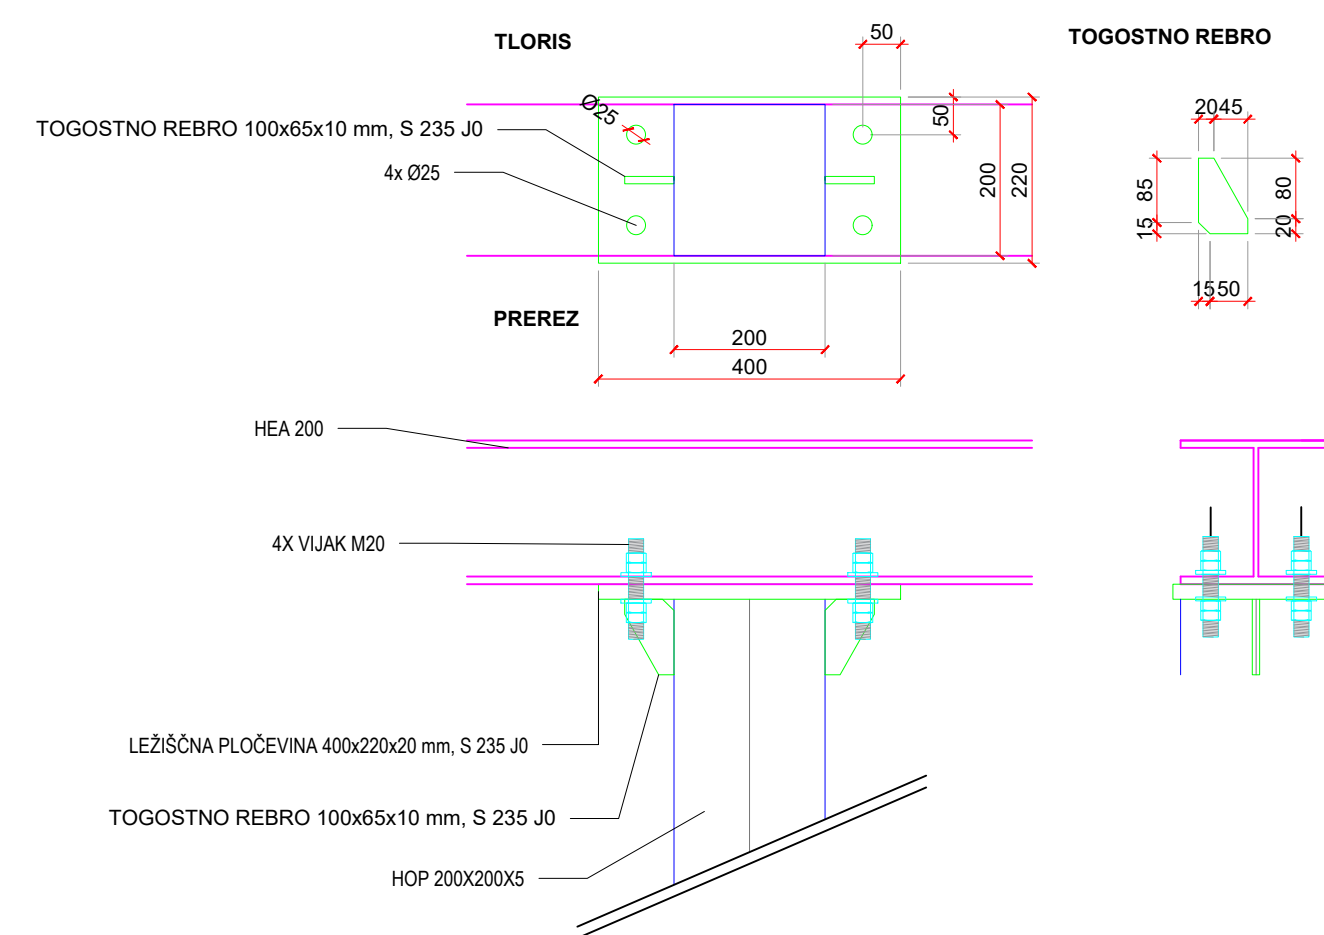


M = 1:10

mere so v mm!

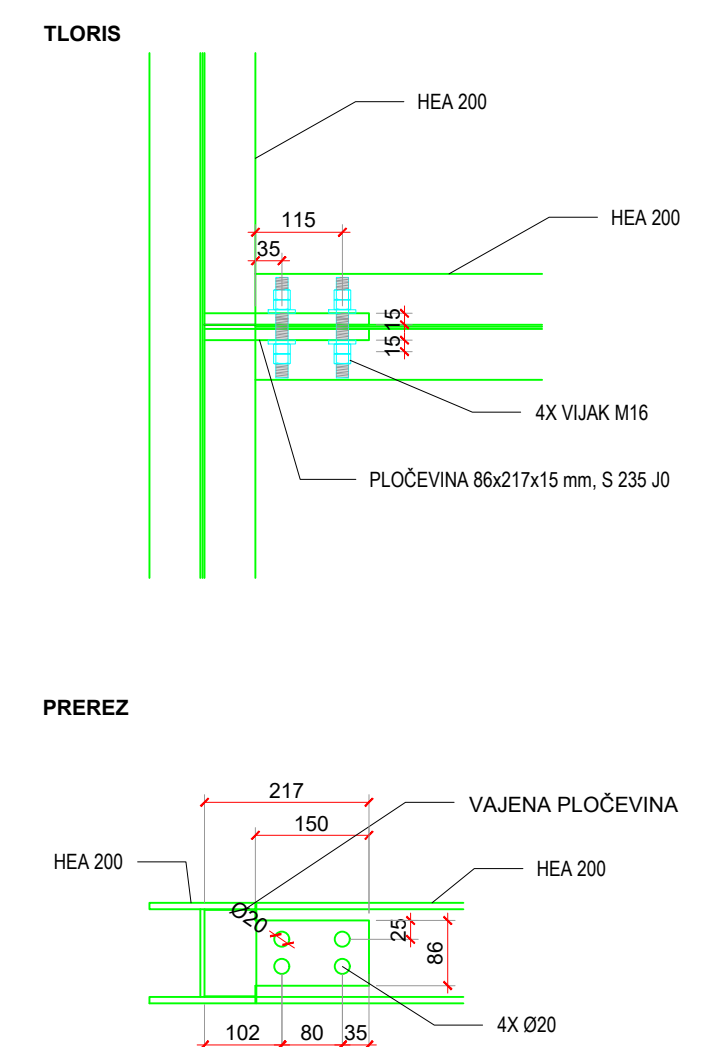

M = 1:10

mere so v mm!

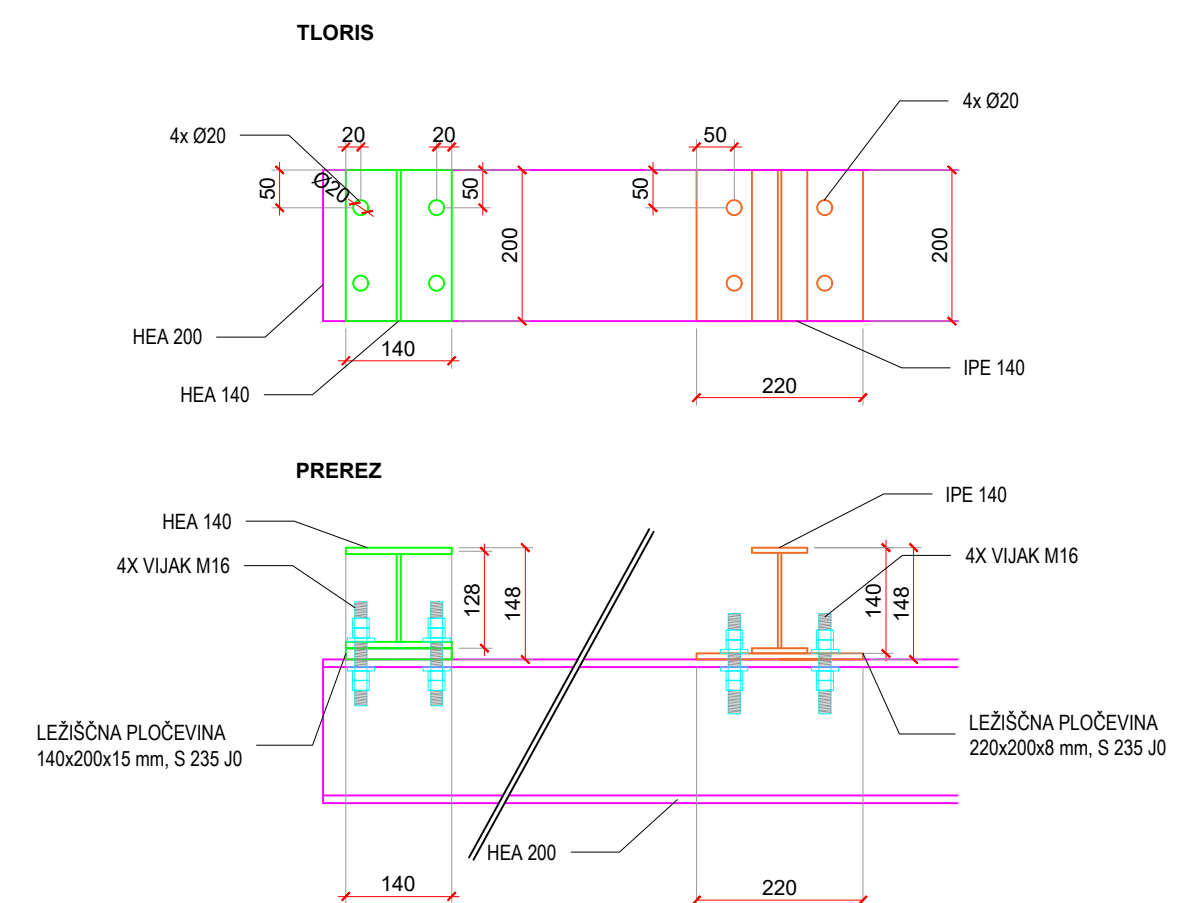

Faza:	PZI
Št. risbe:	0.2.11