


```

prevez
X2


```

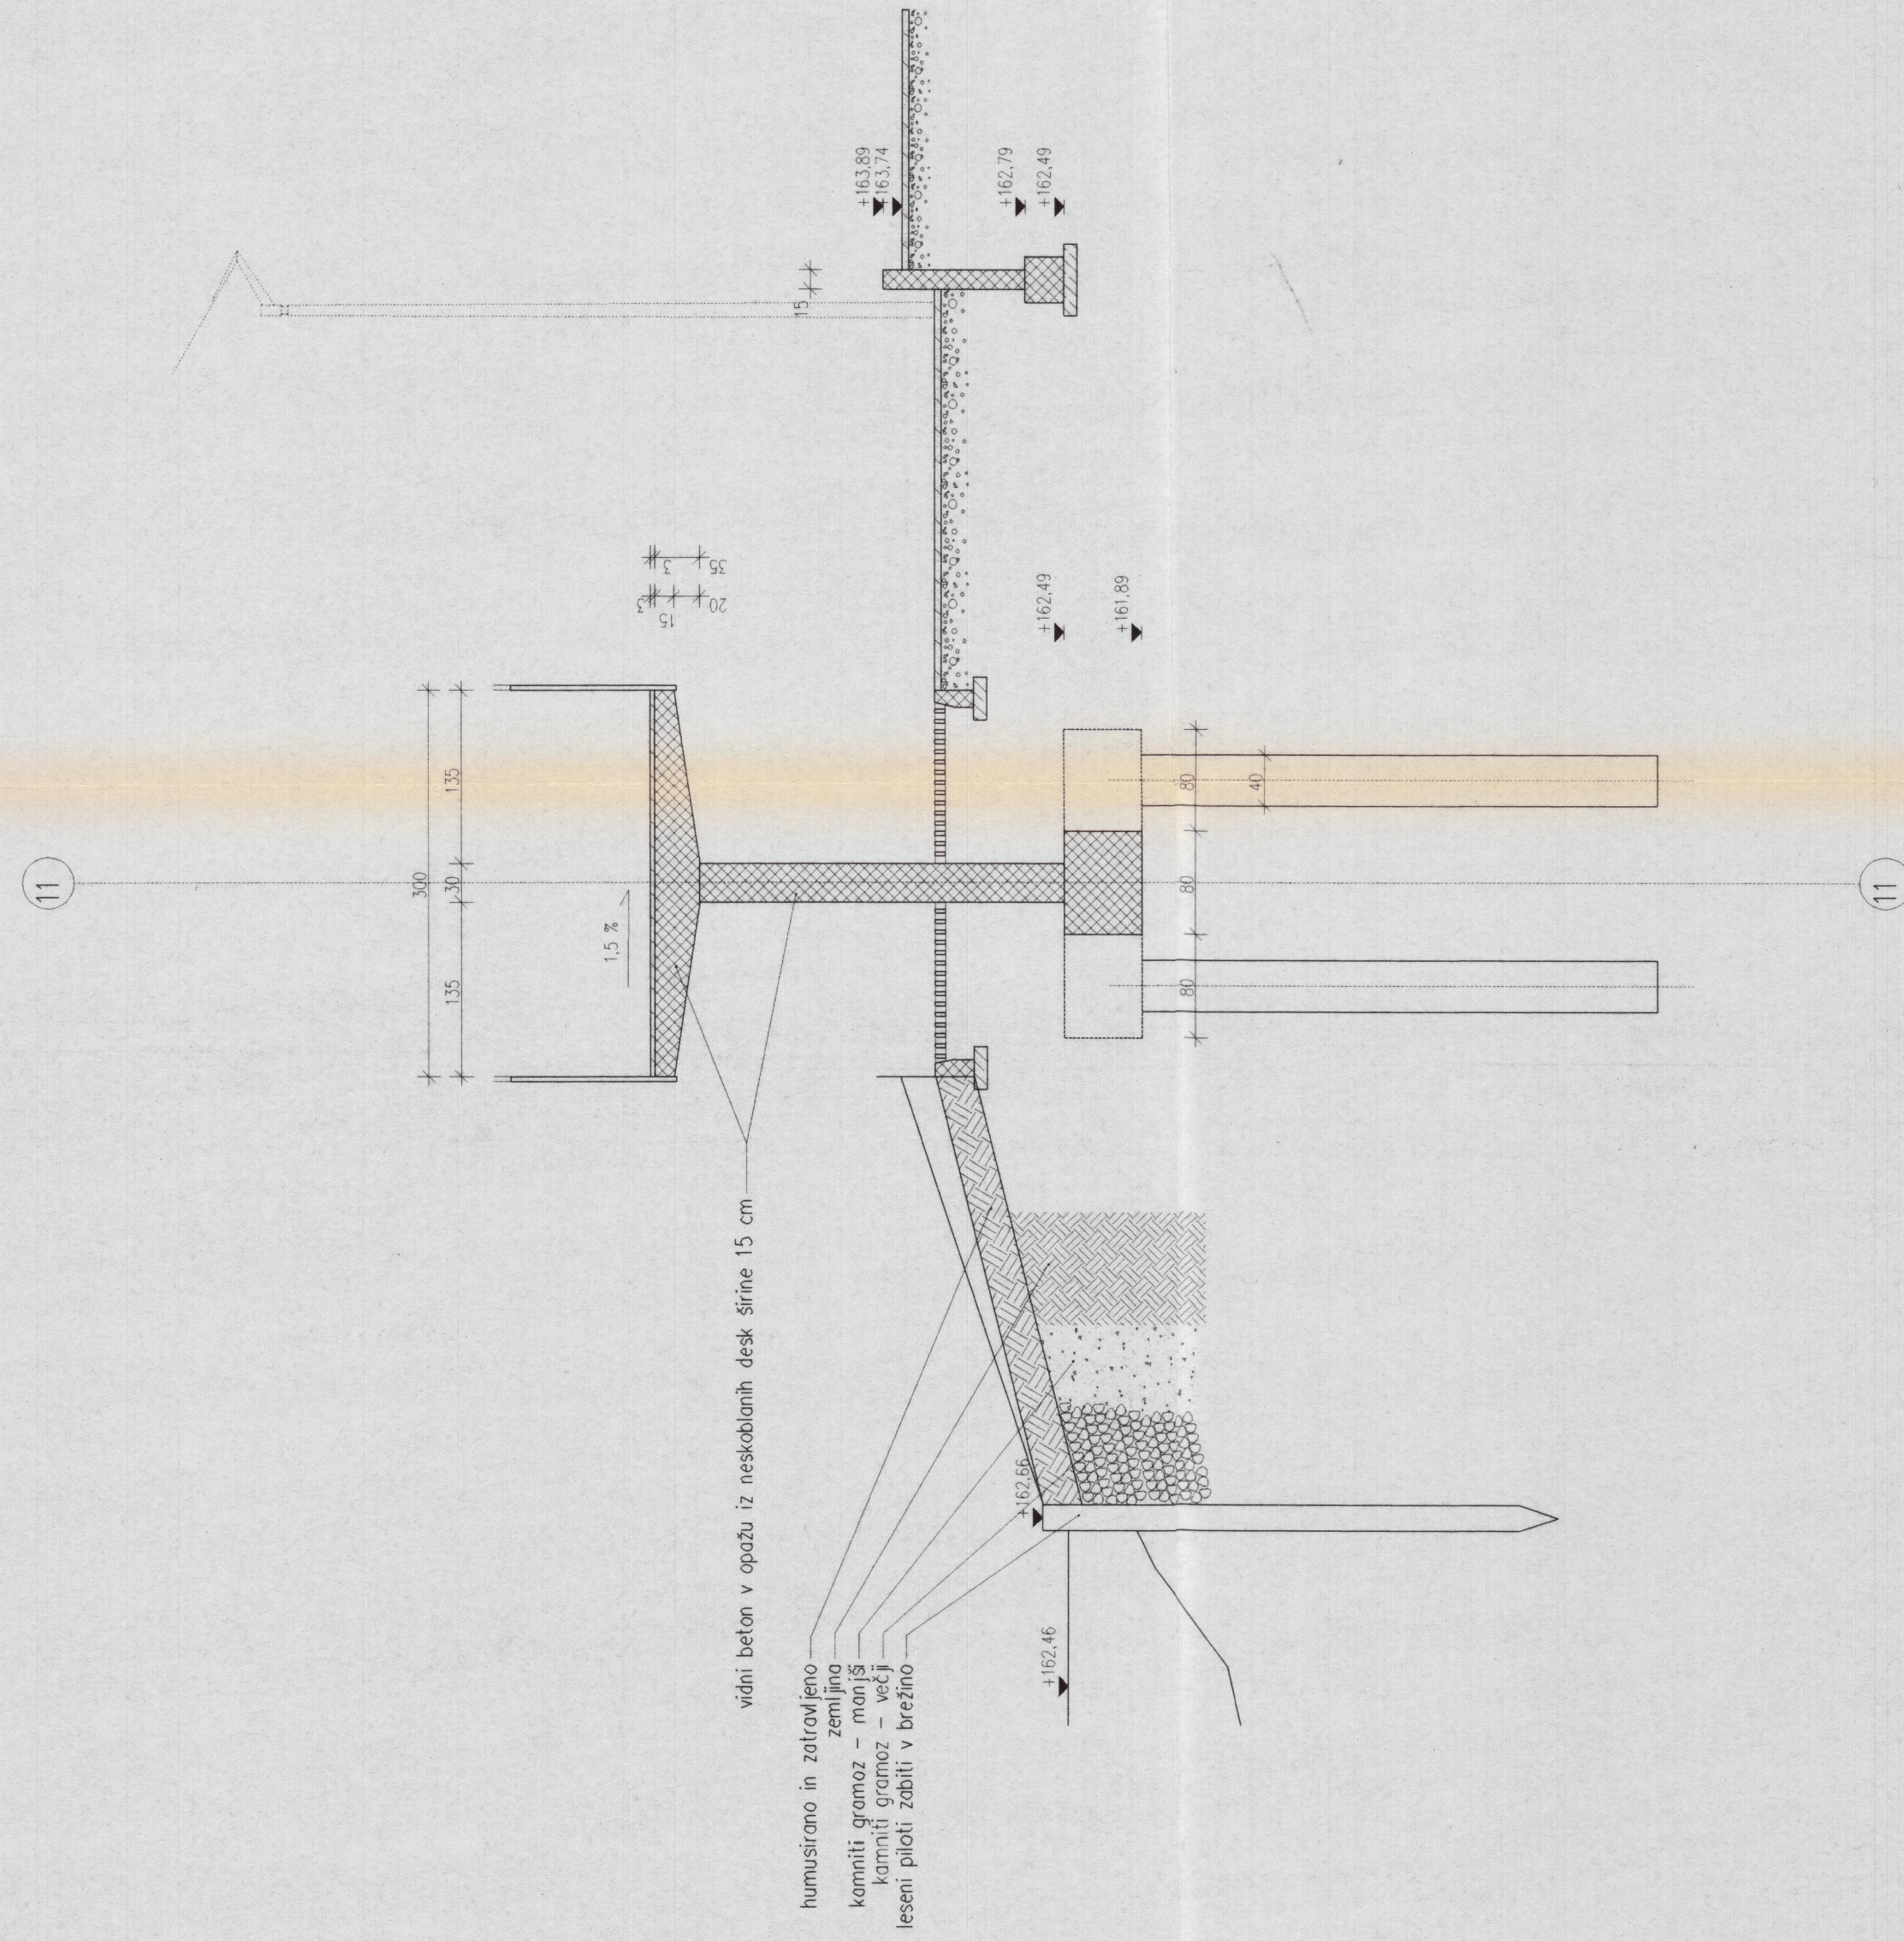


```

prerez
X3


```

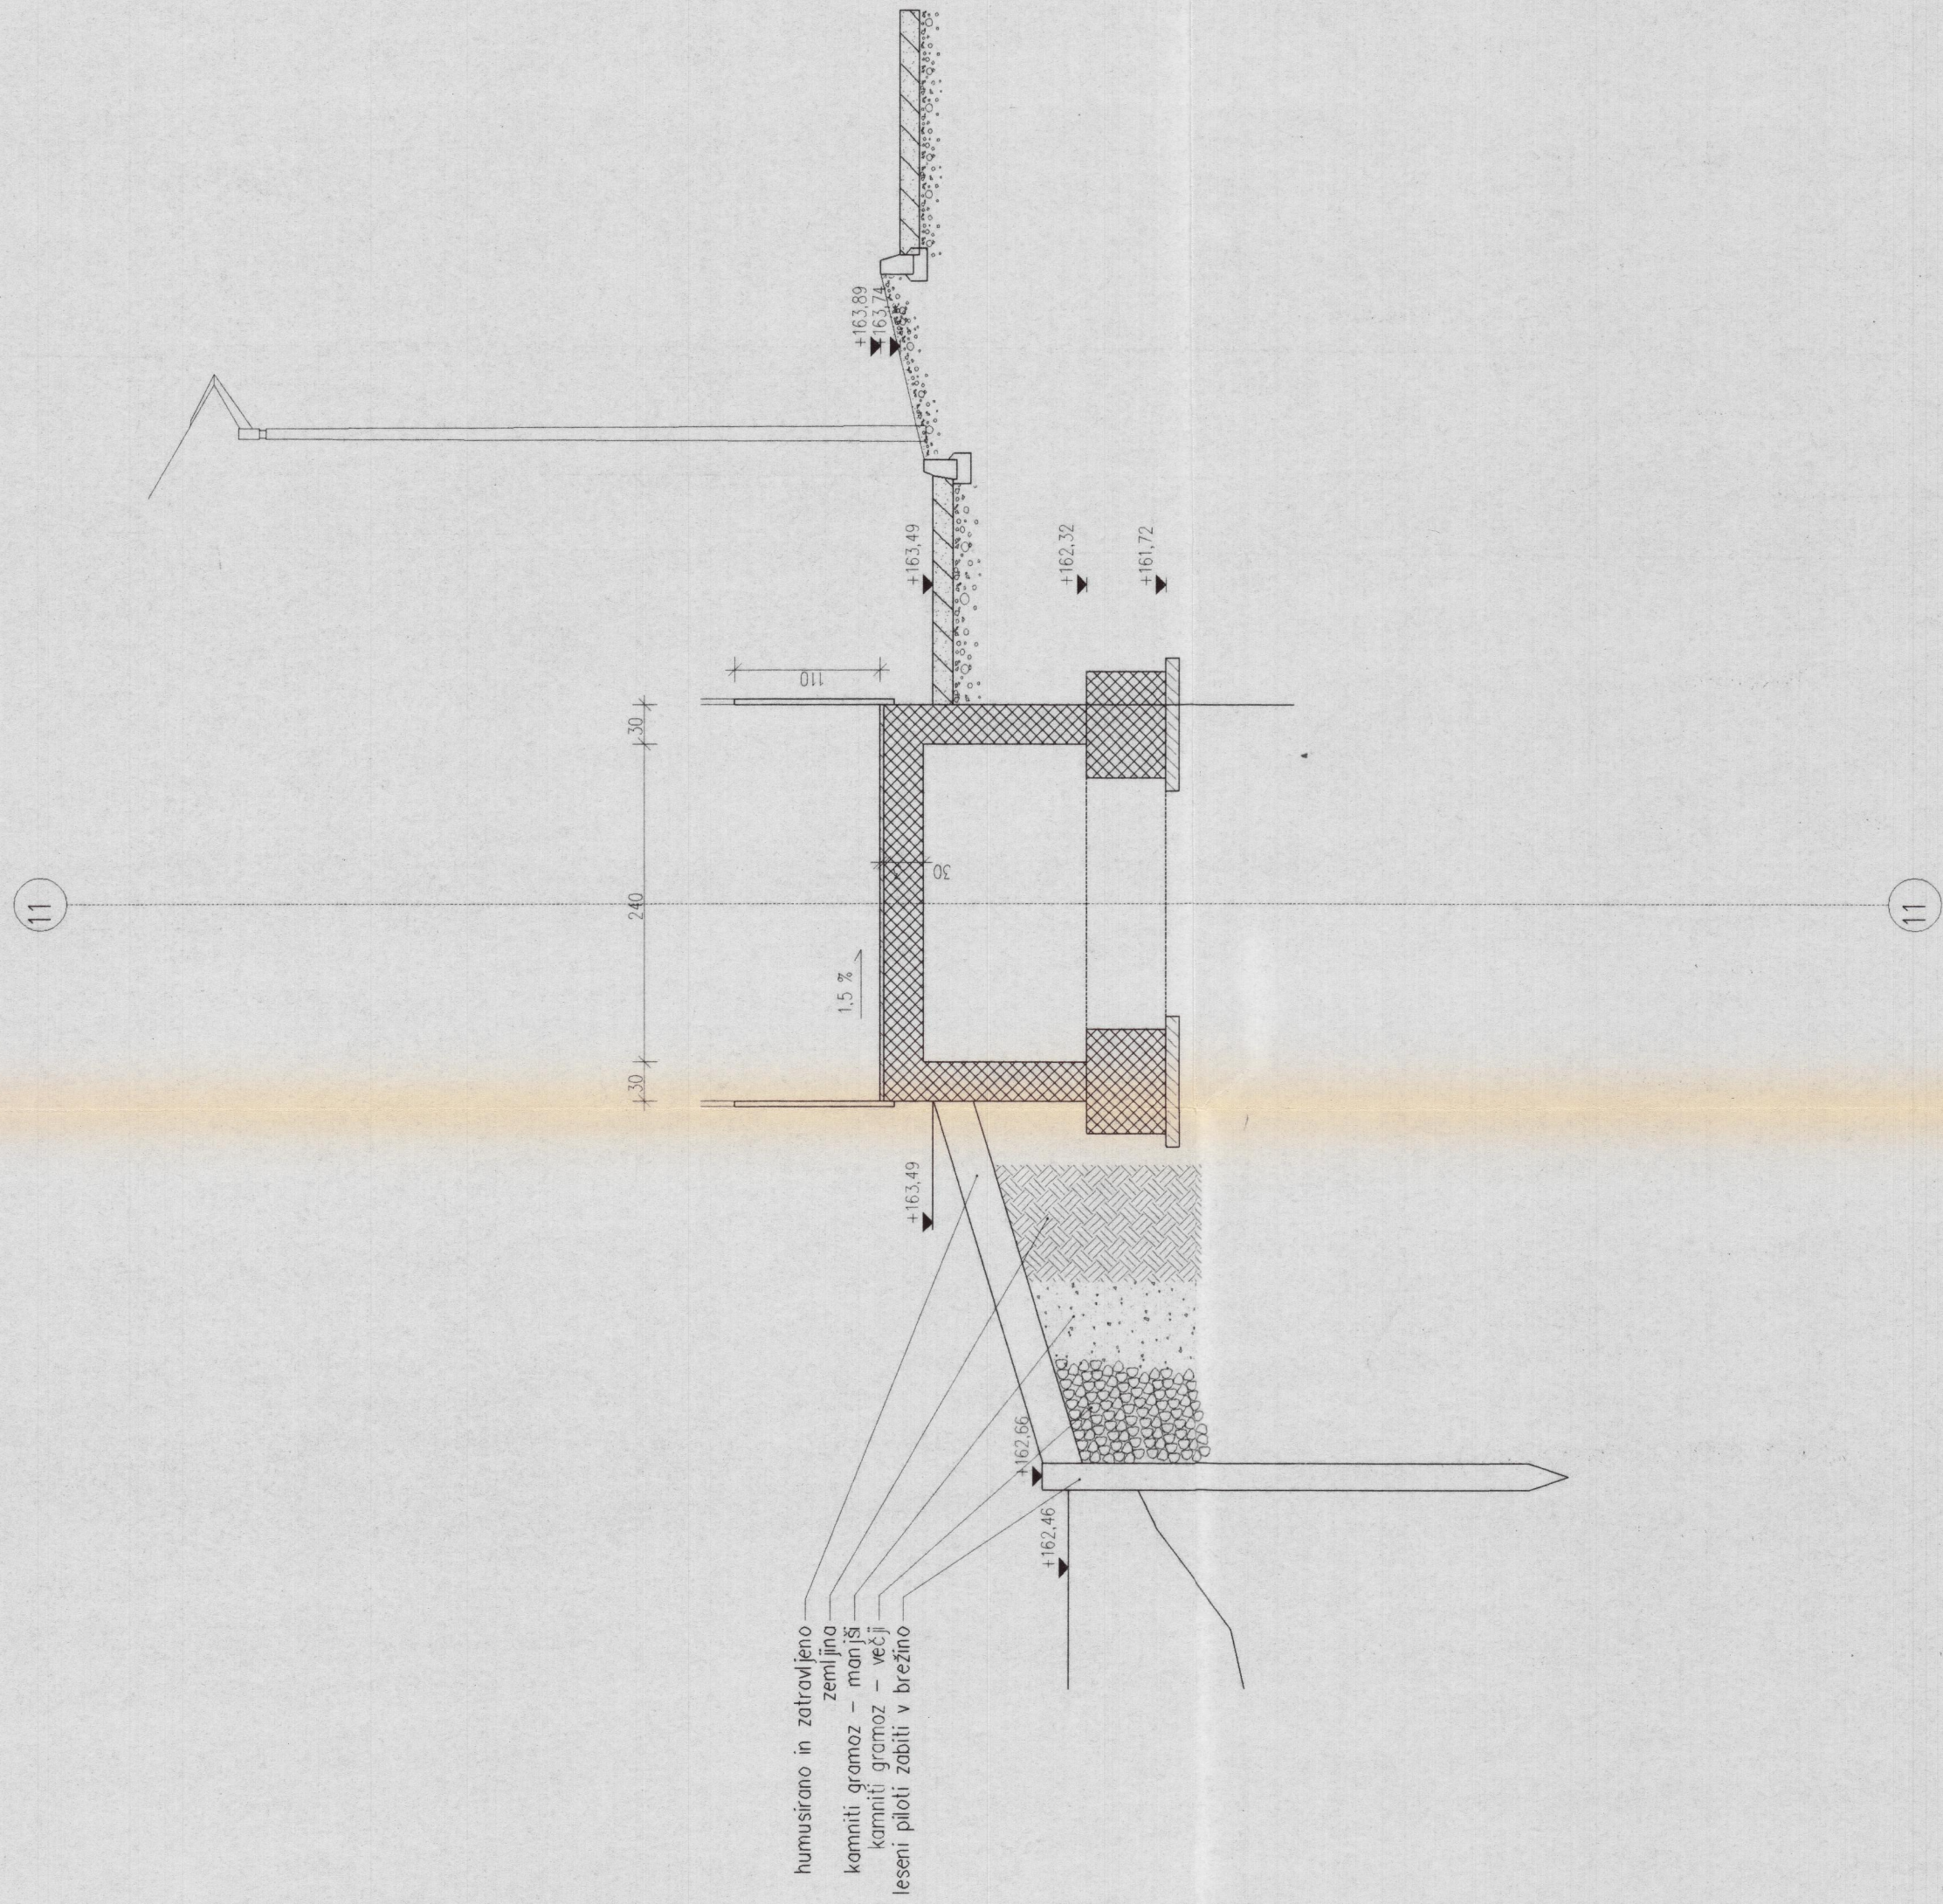


prerez YZ

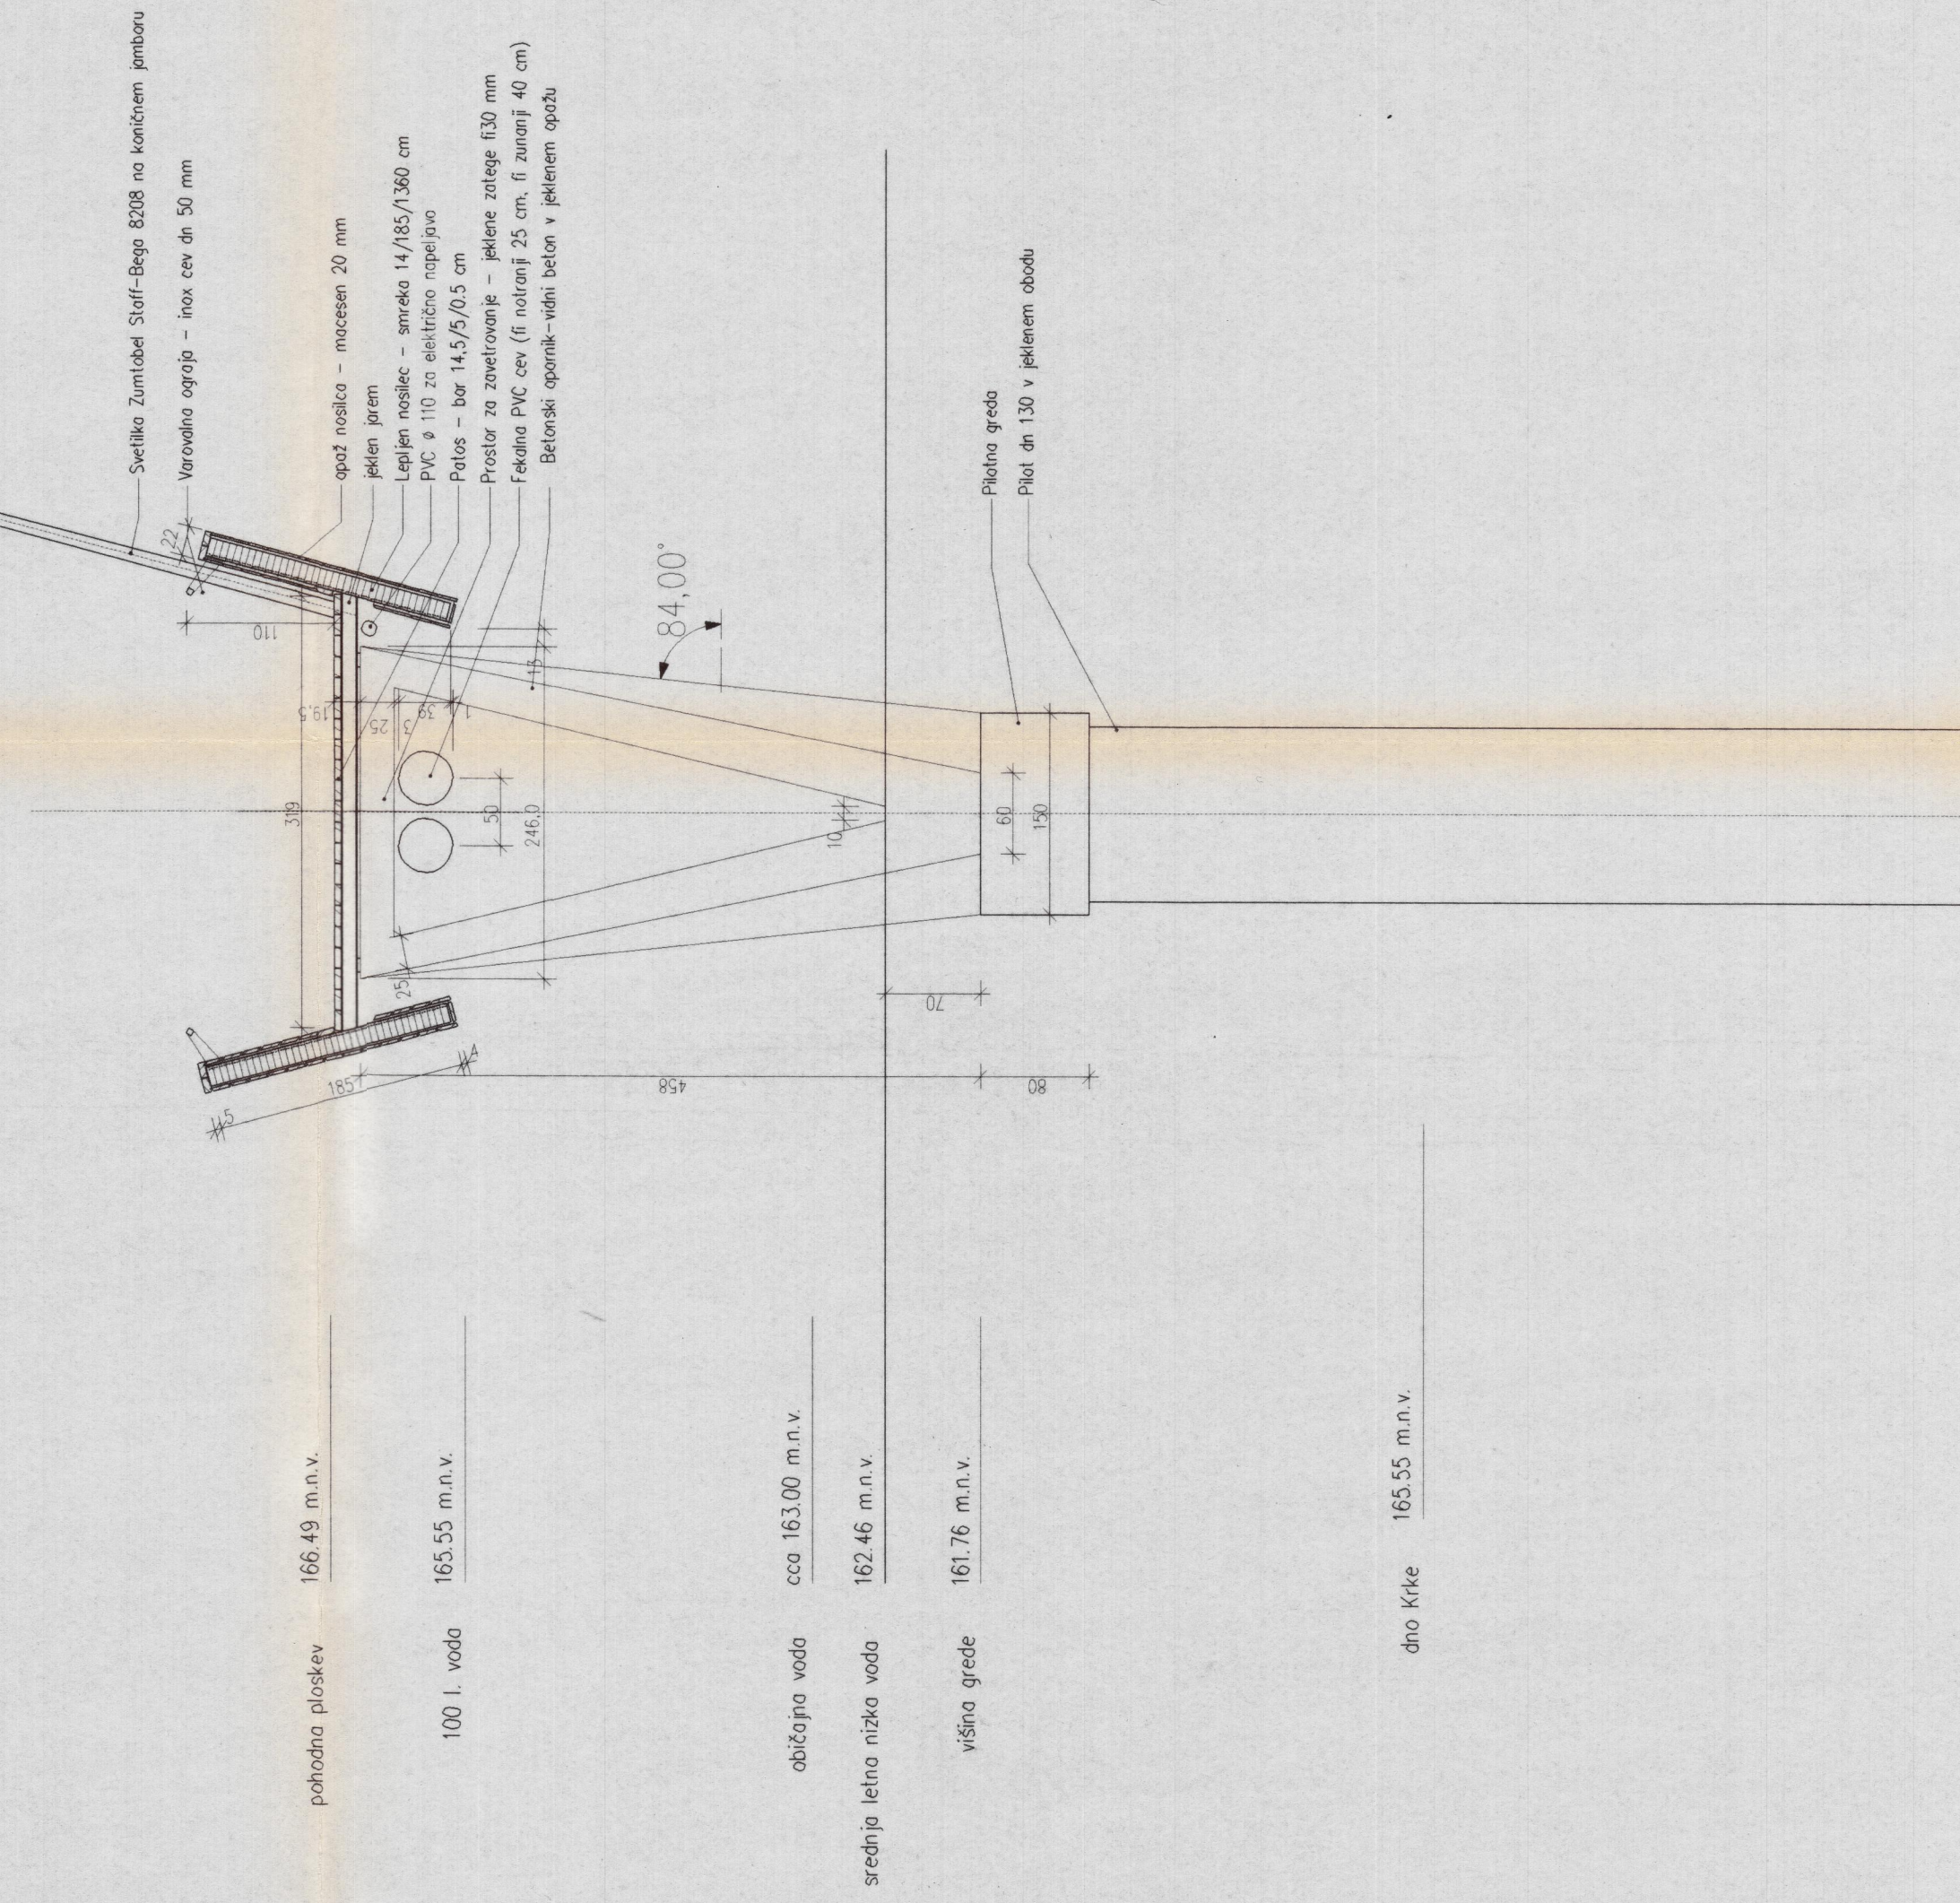

prerez Y3

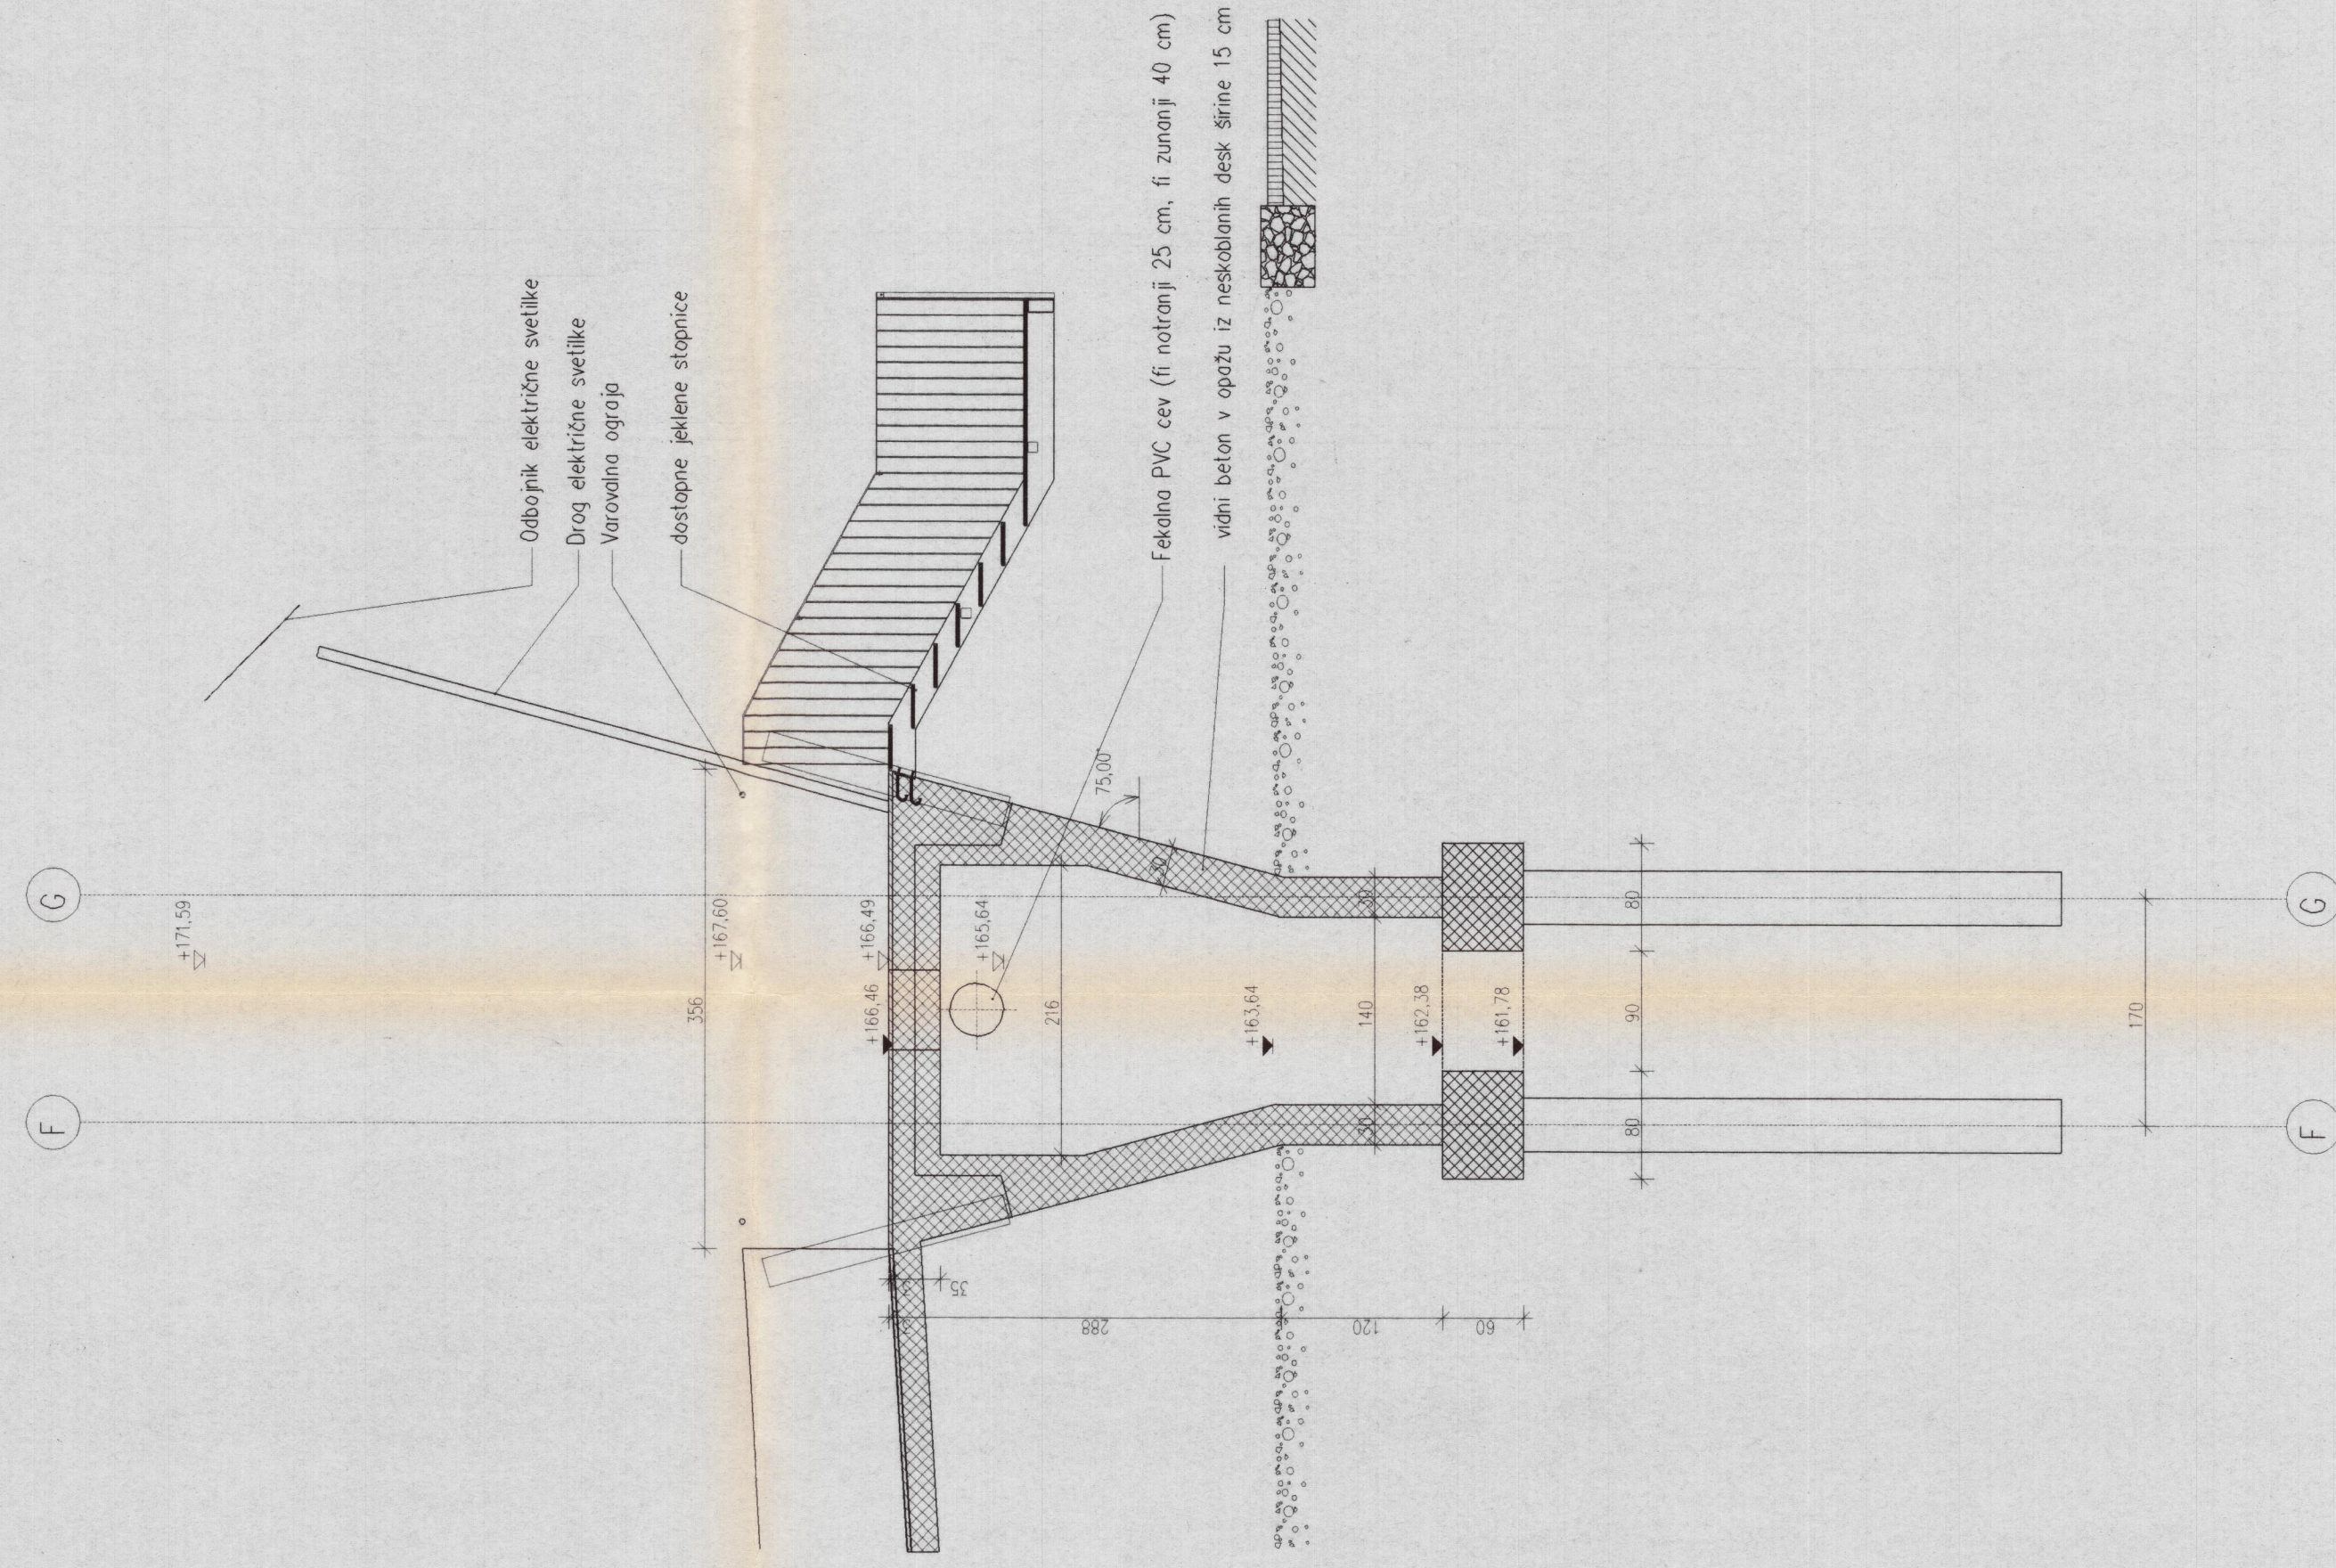

prerez Y1

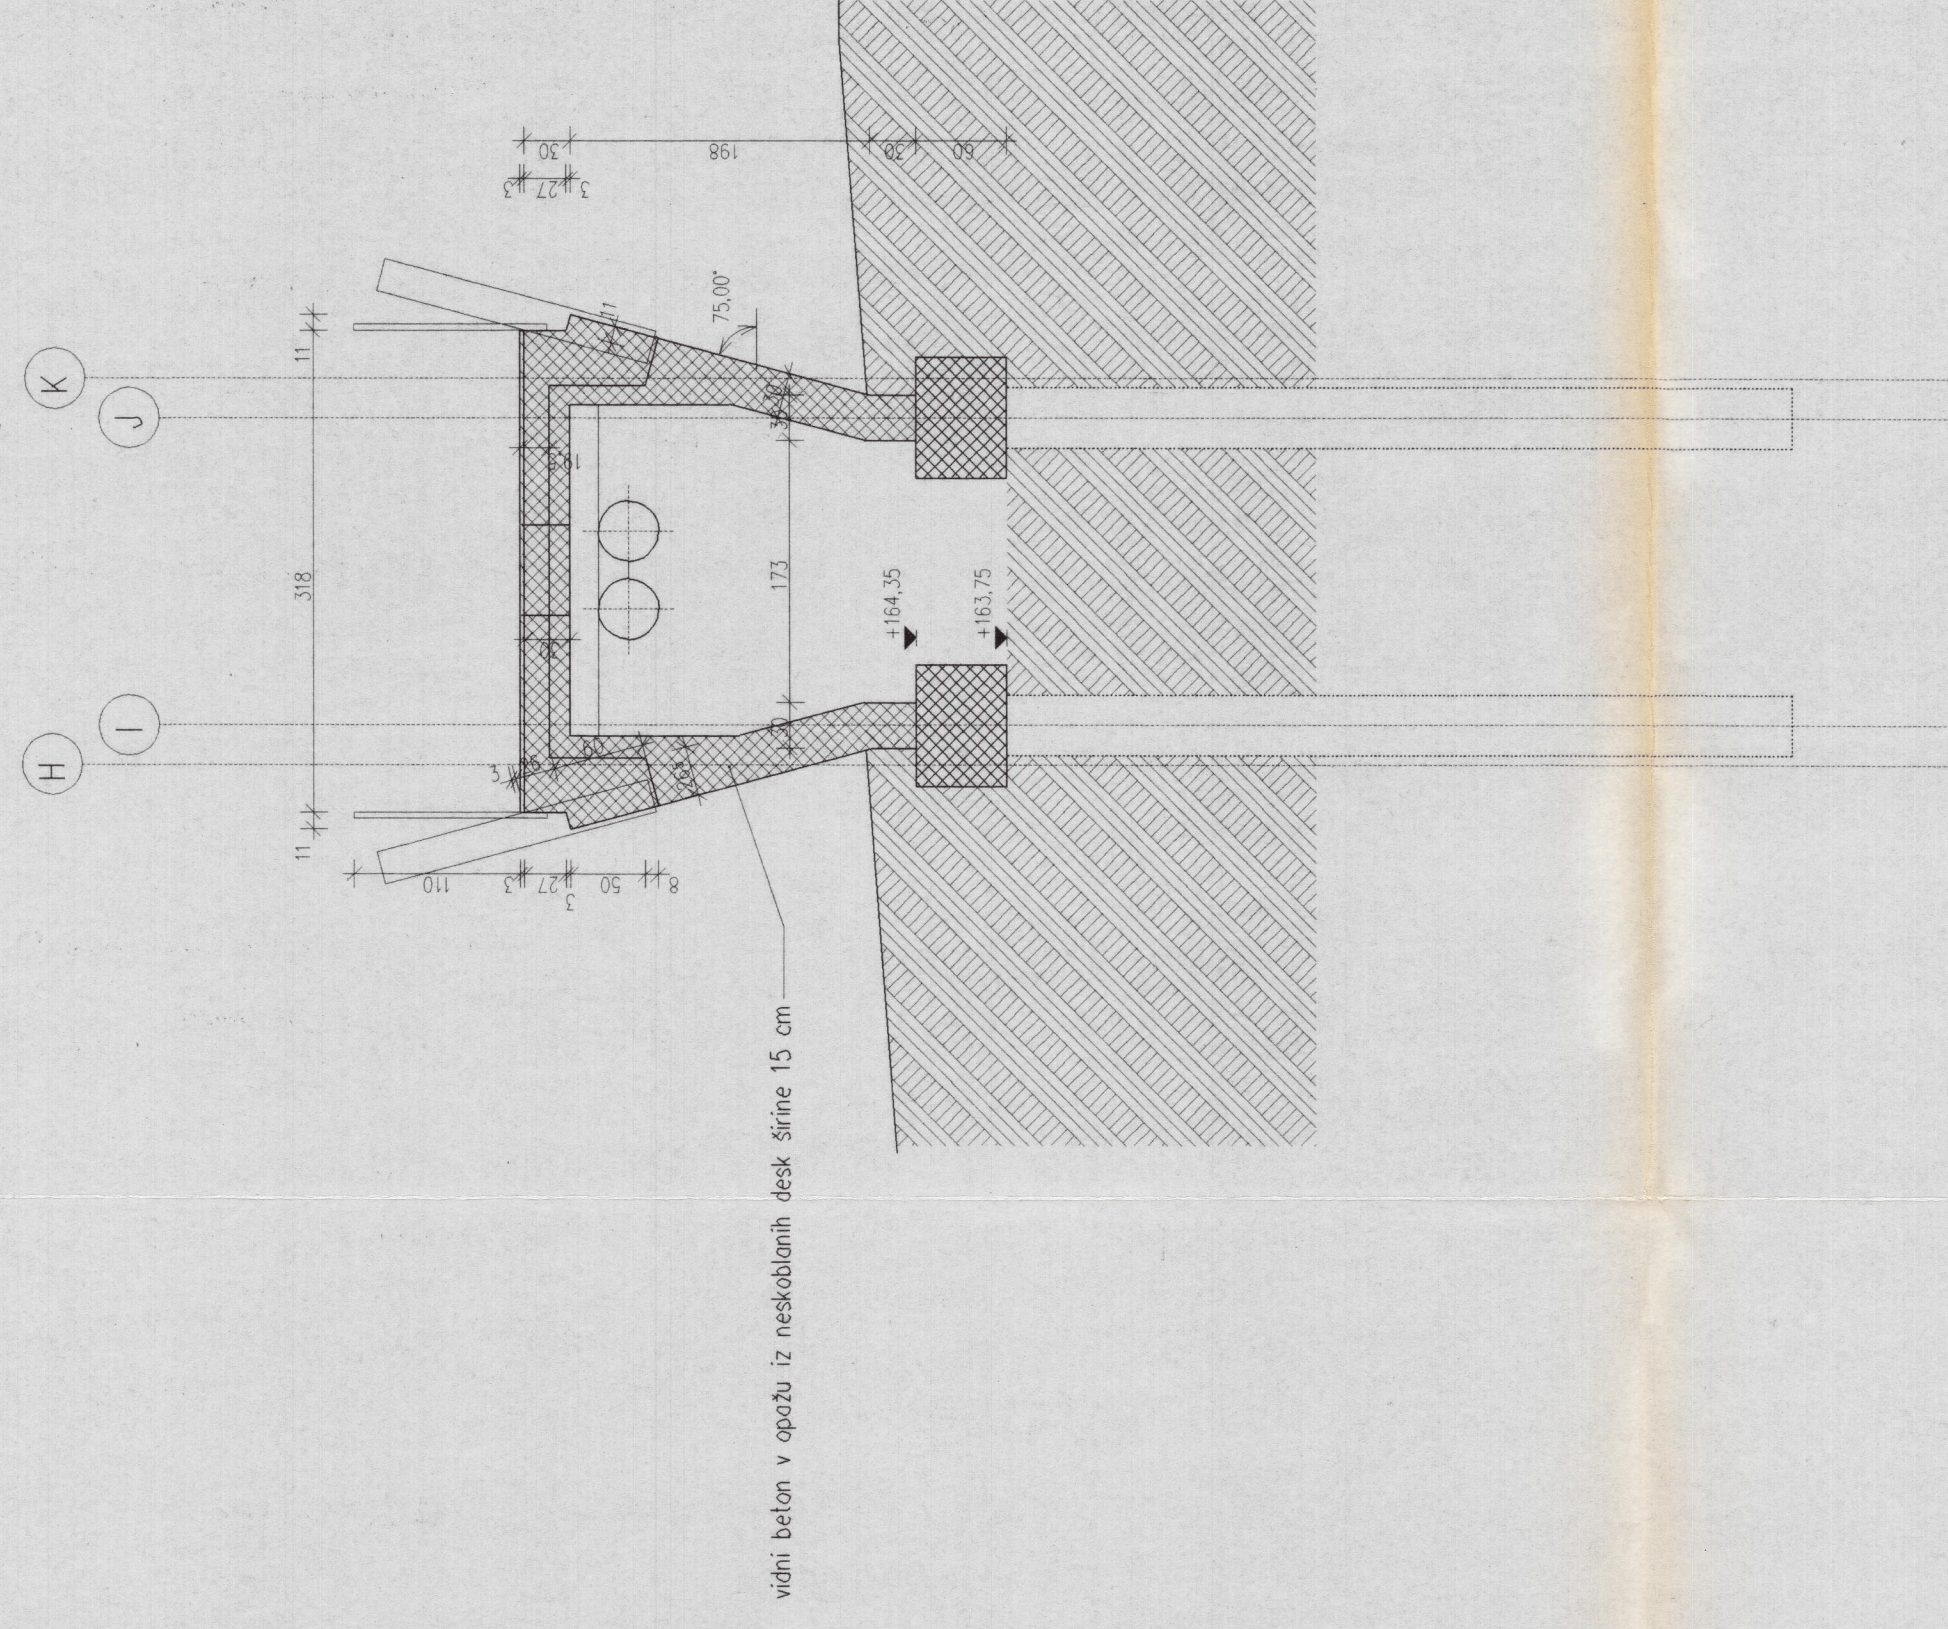

KOTIRANE MERE SO V CM
VIŠINSKE KOTE SO V M

[illegible]