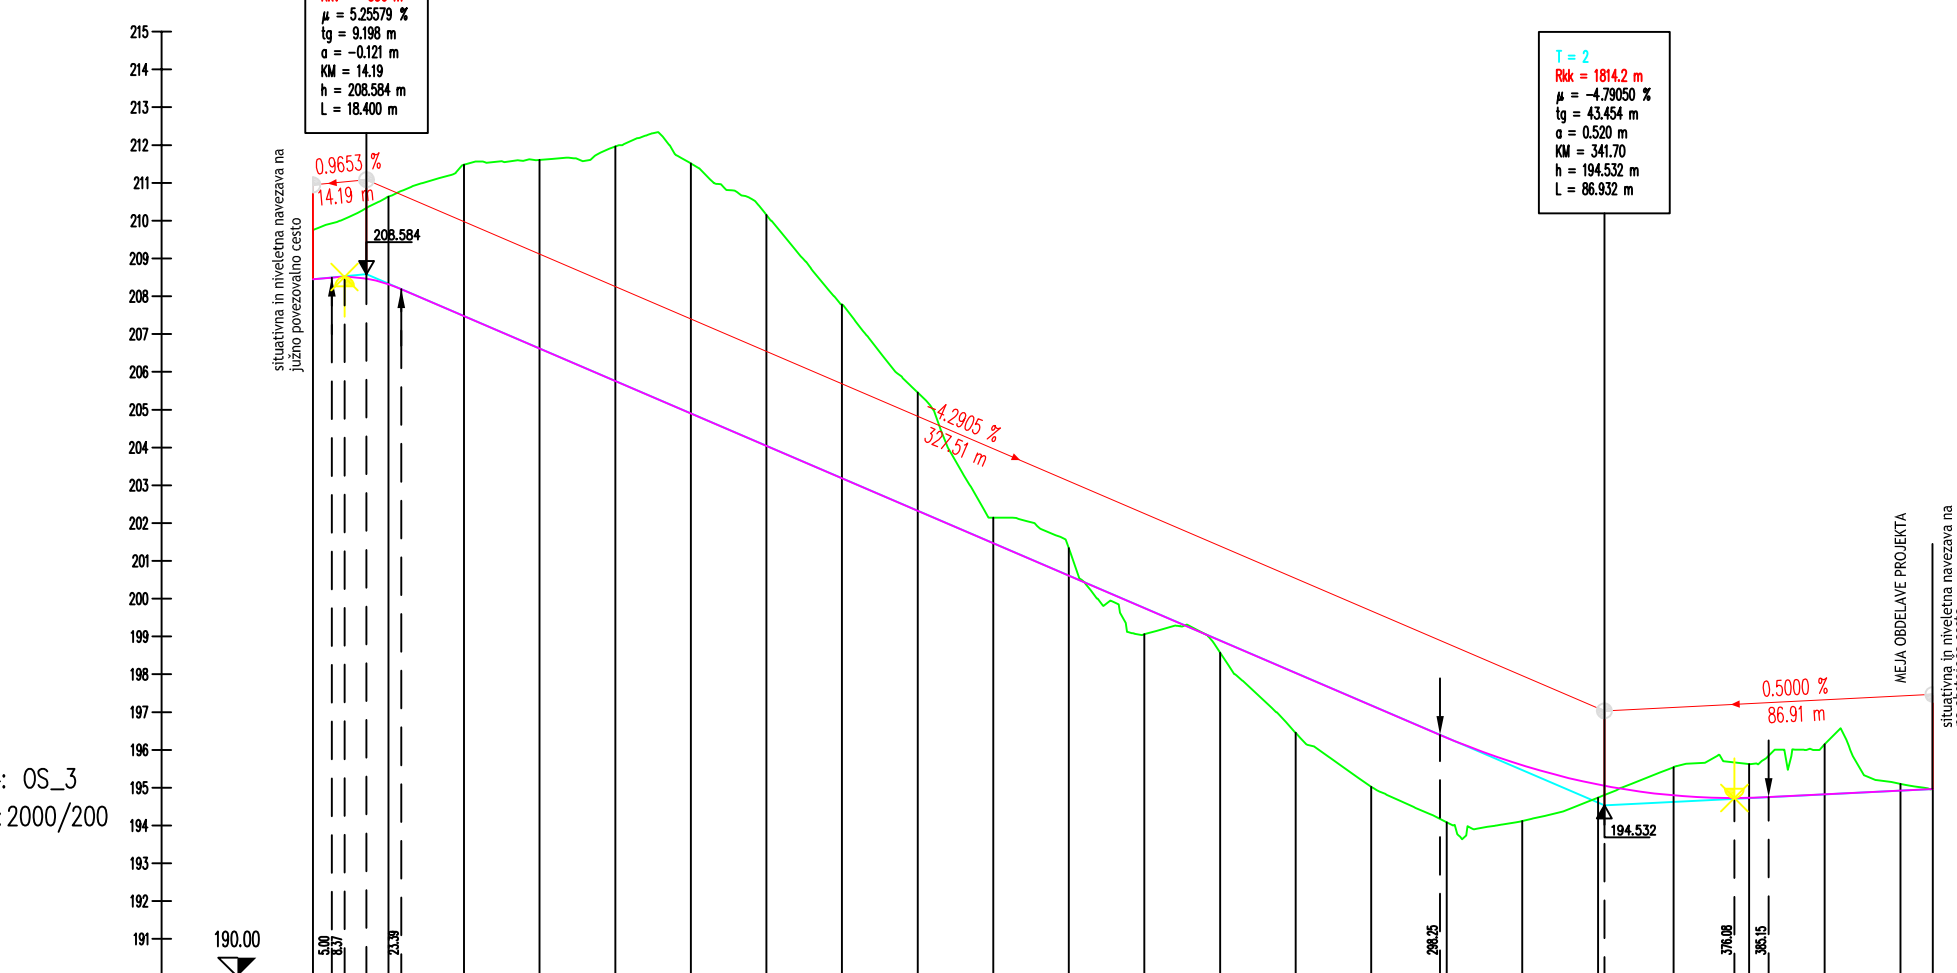
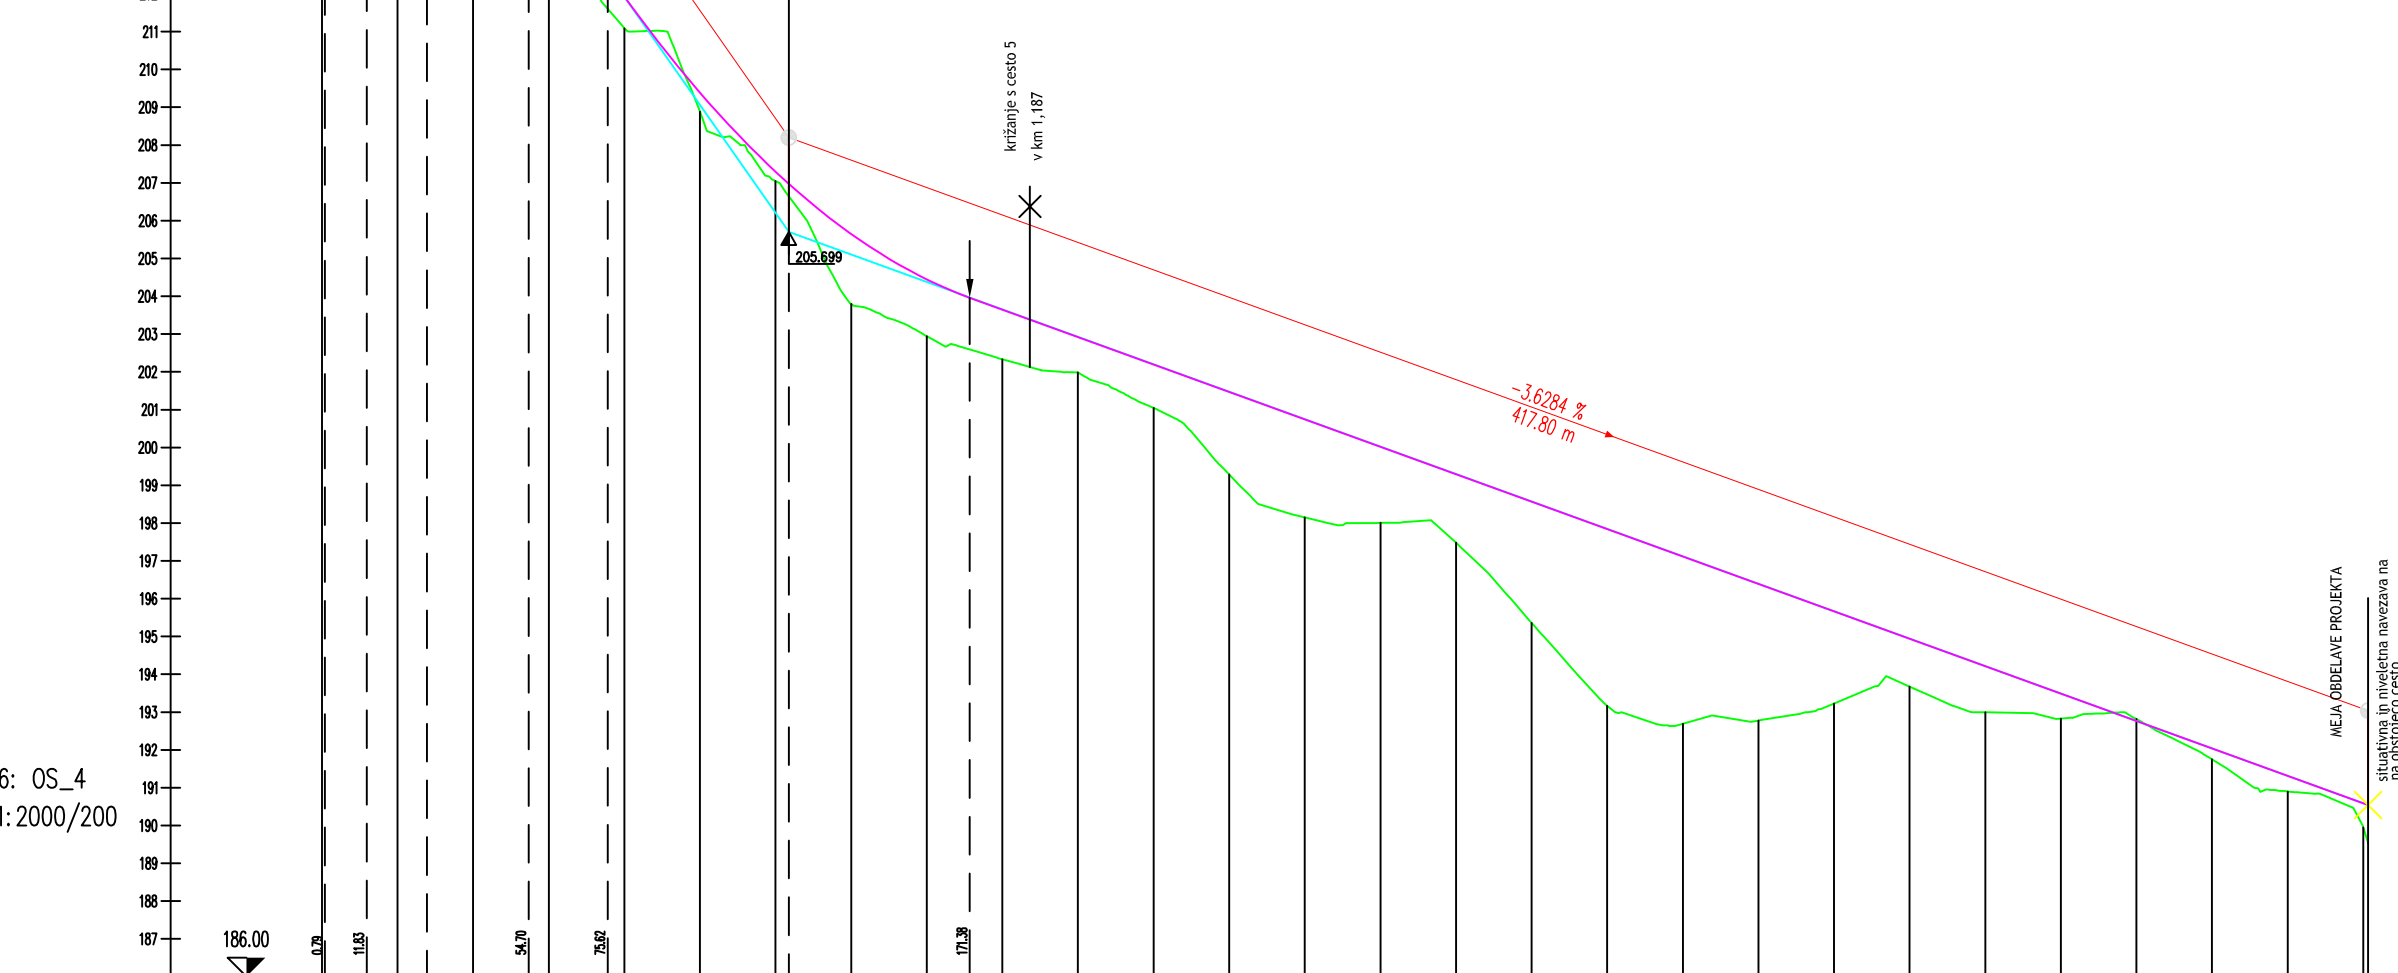
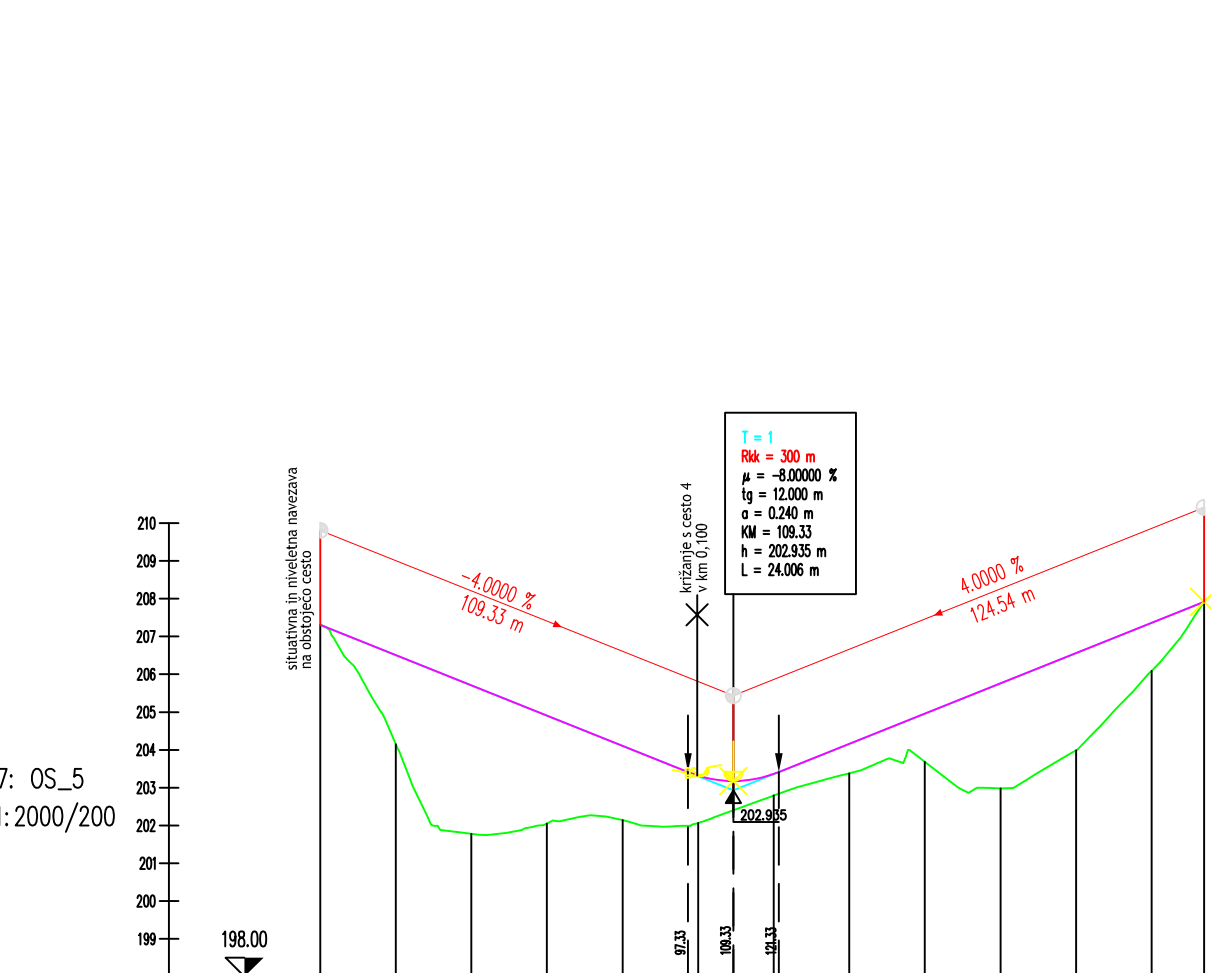
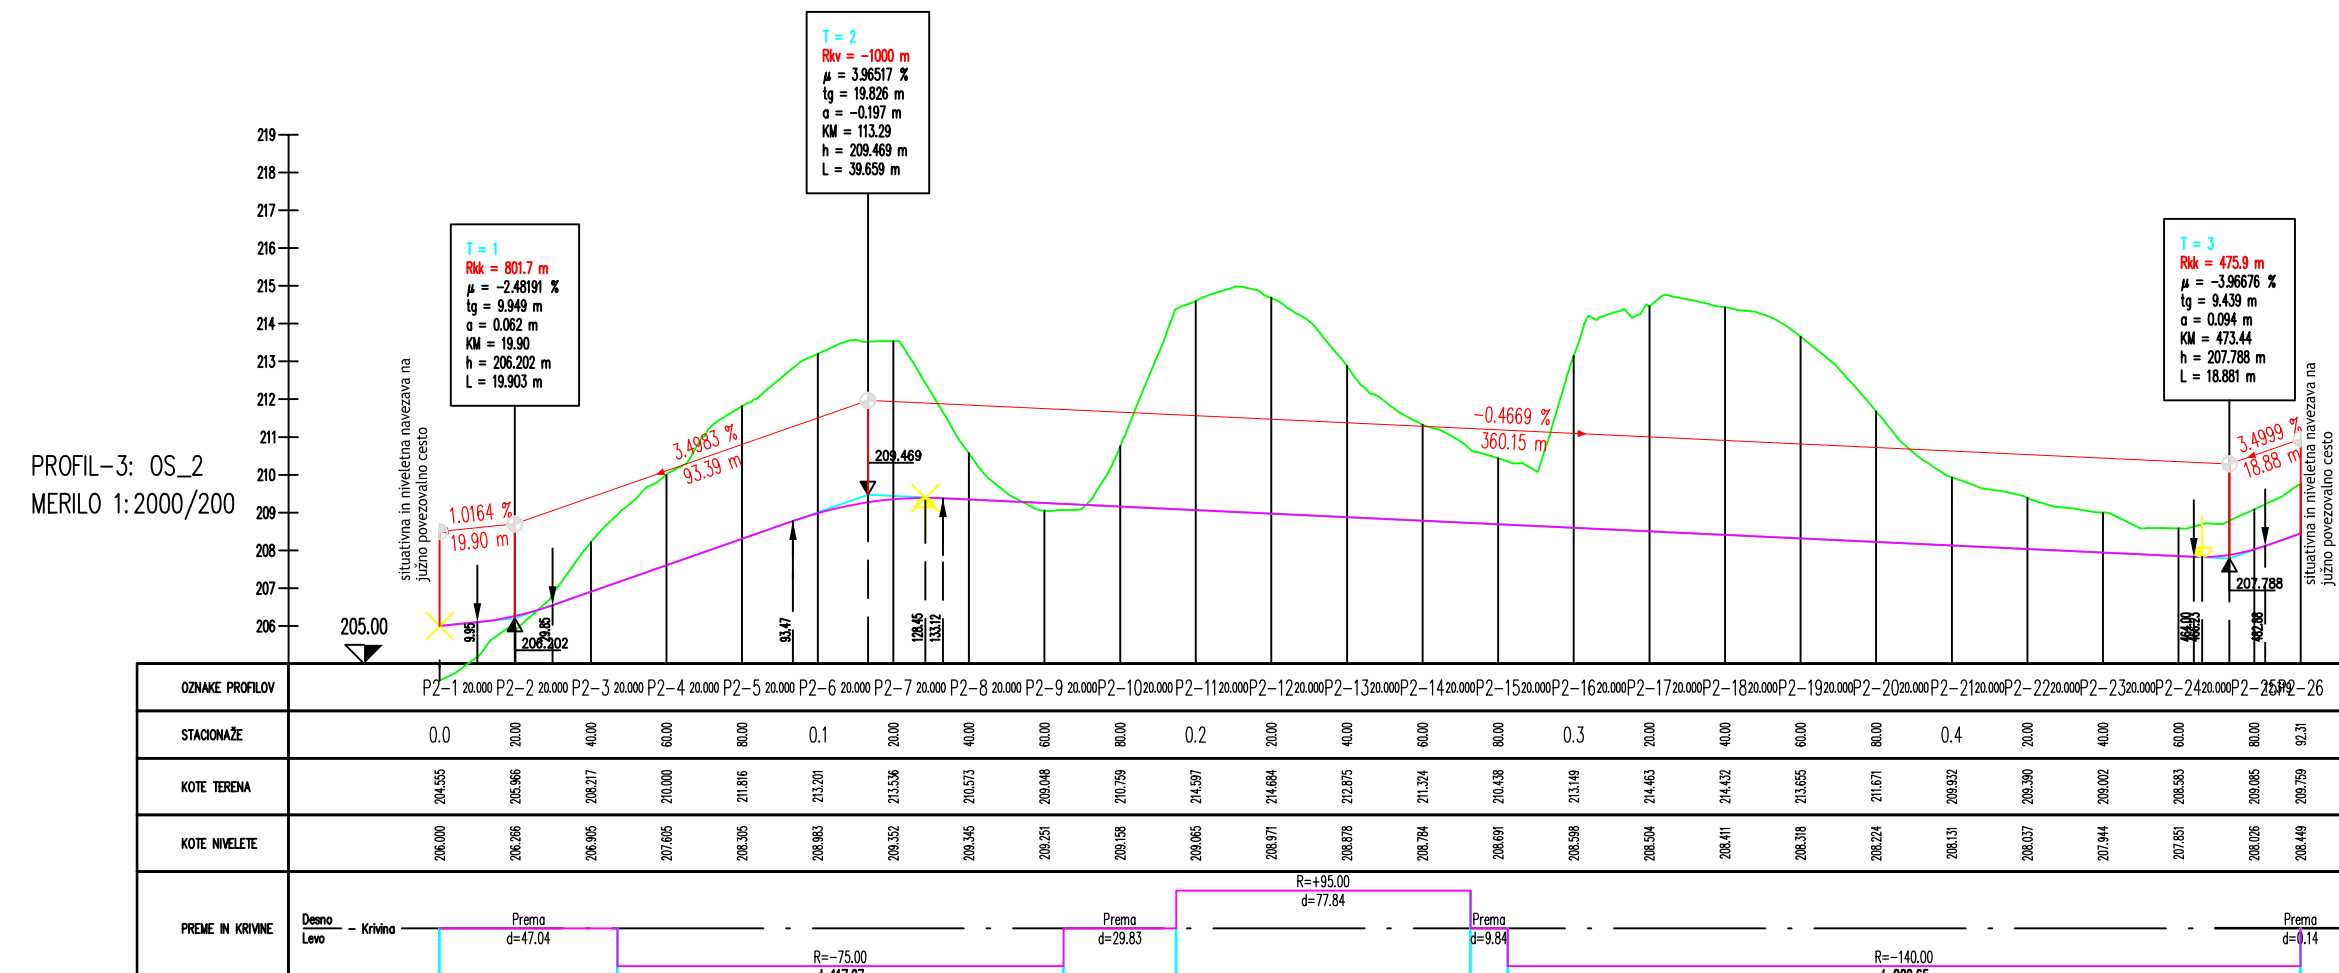
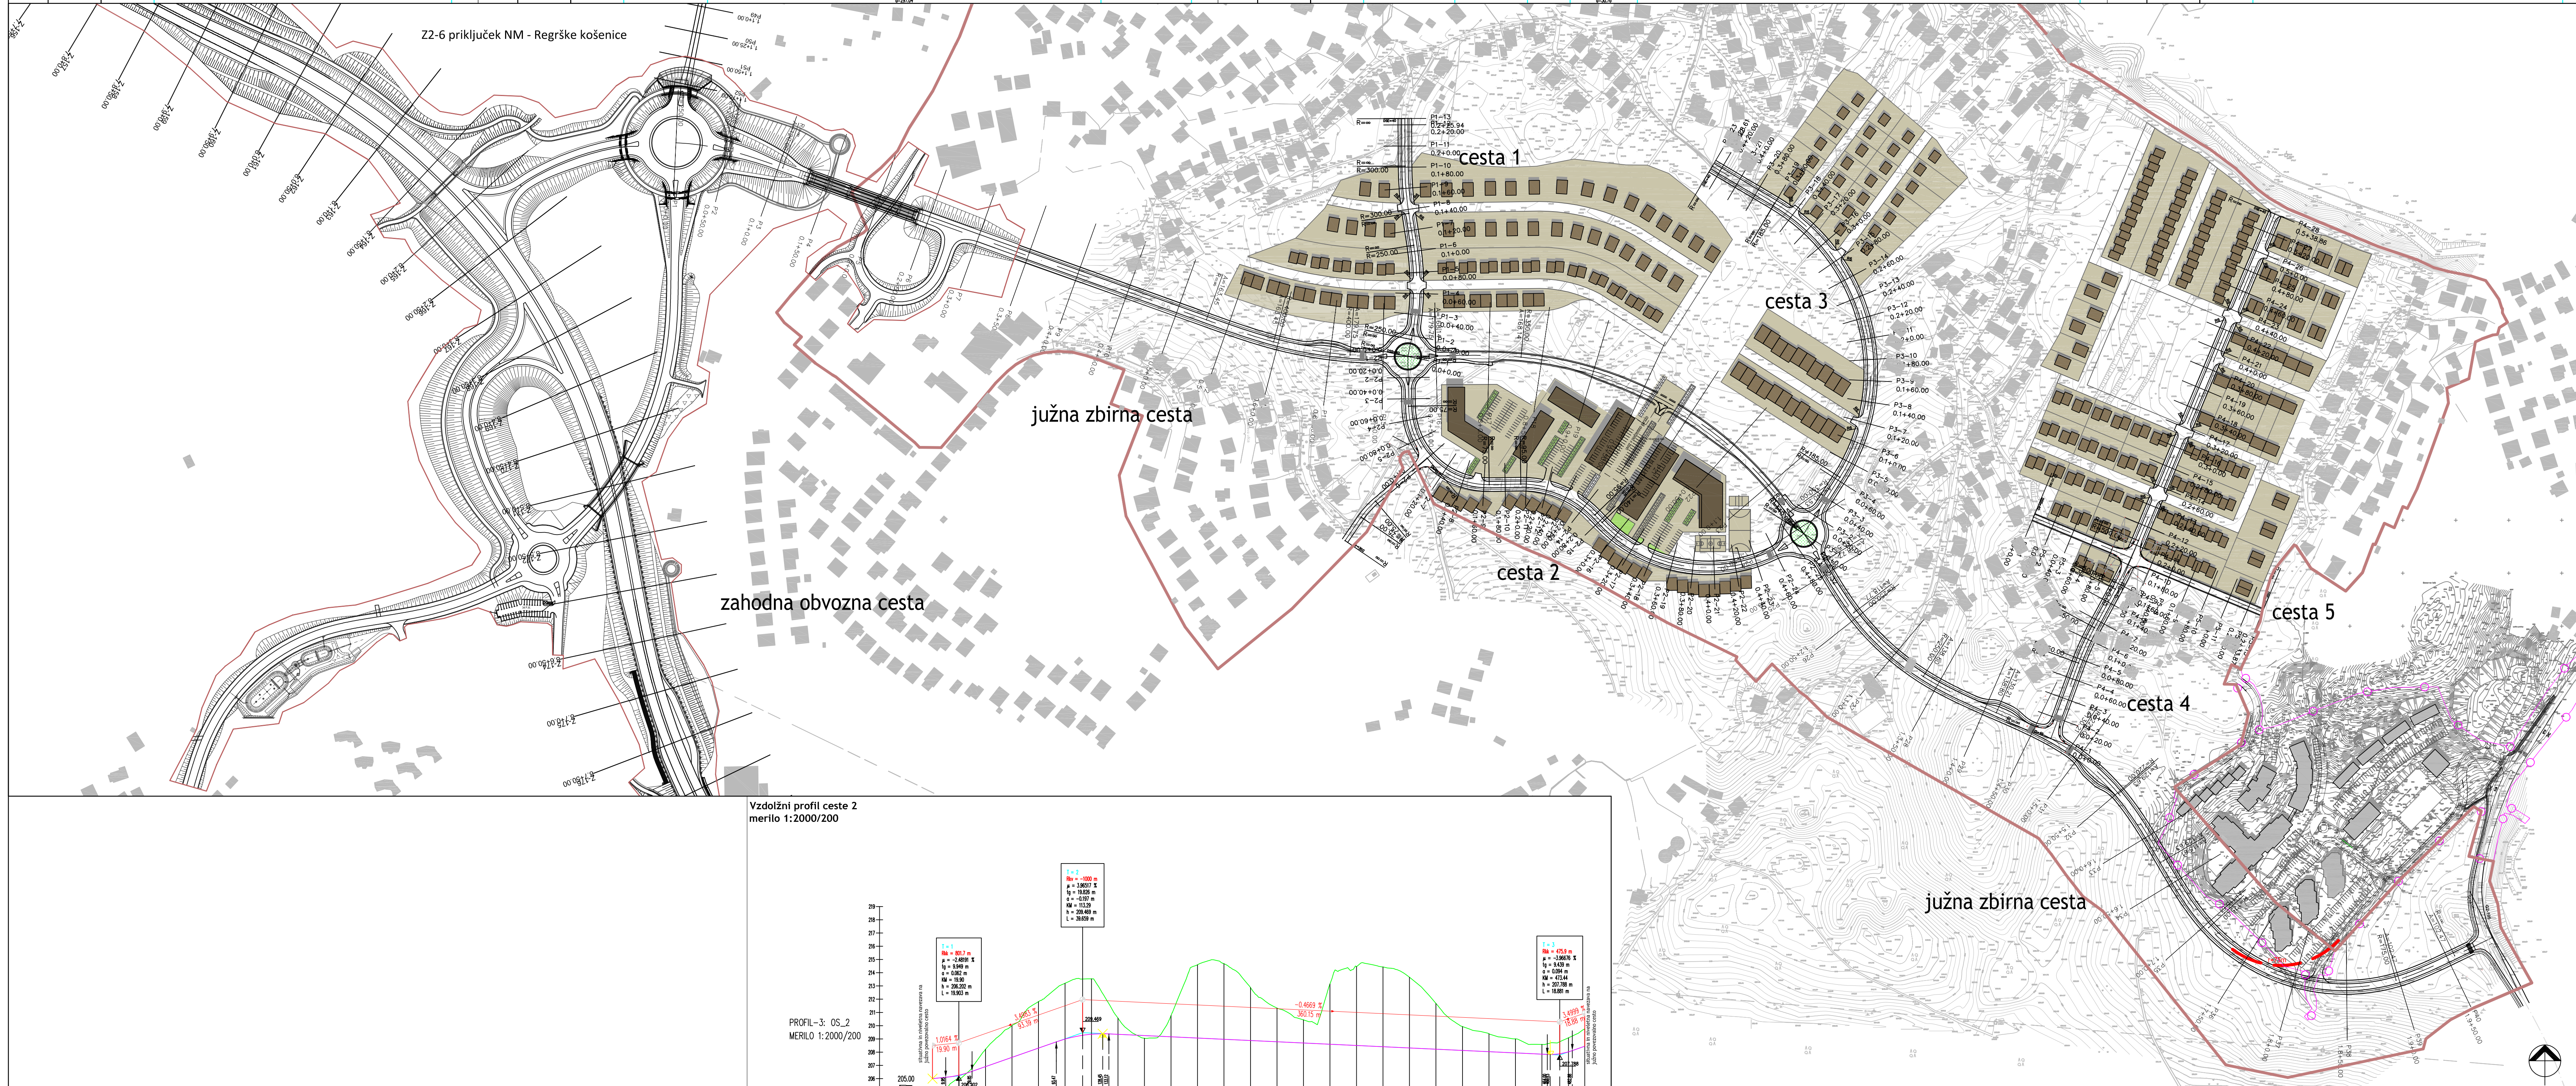

--------------	---


- Legenda:
- meja območja urejanja
 - meja ureditvenega območja OPN Poganci
 - možna prevezava južne zbirne ceste